


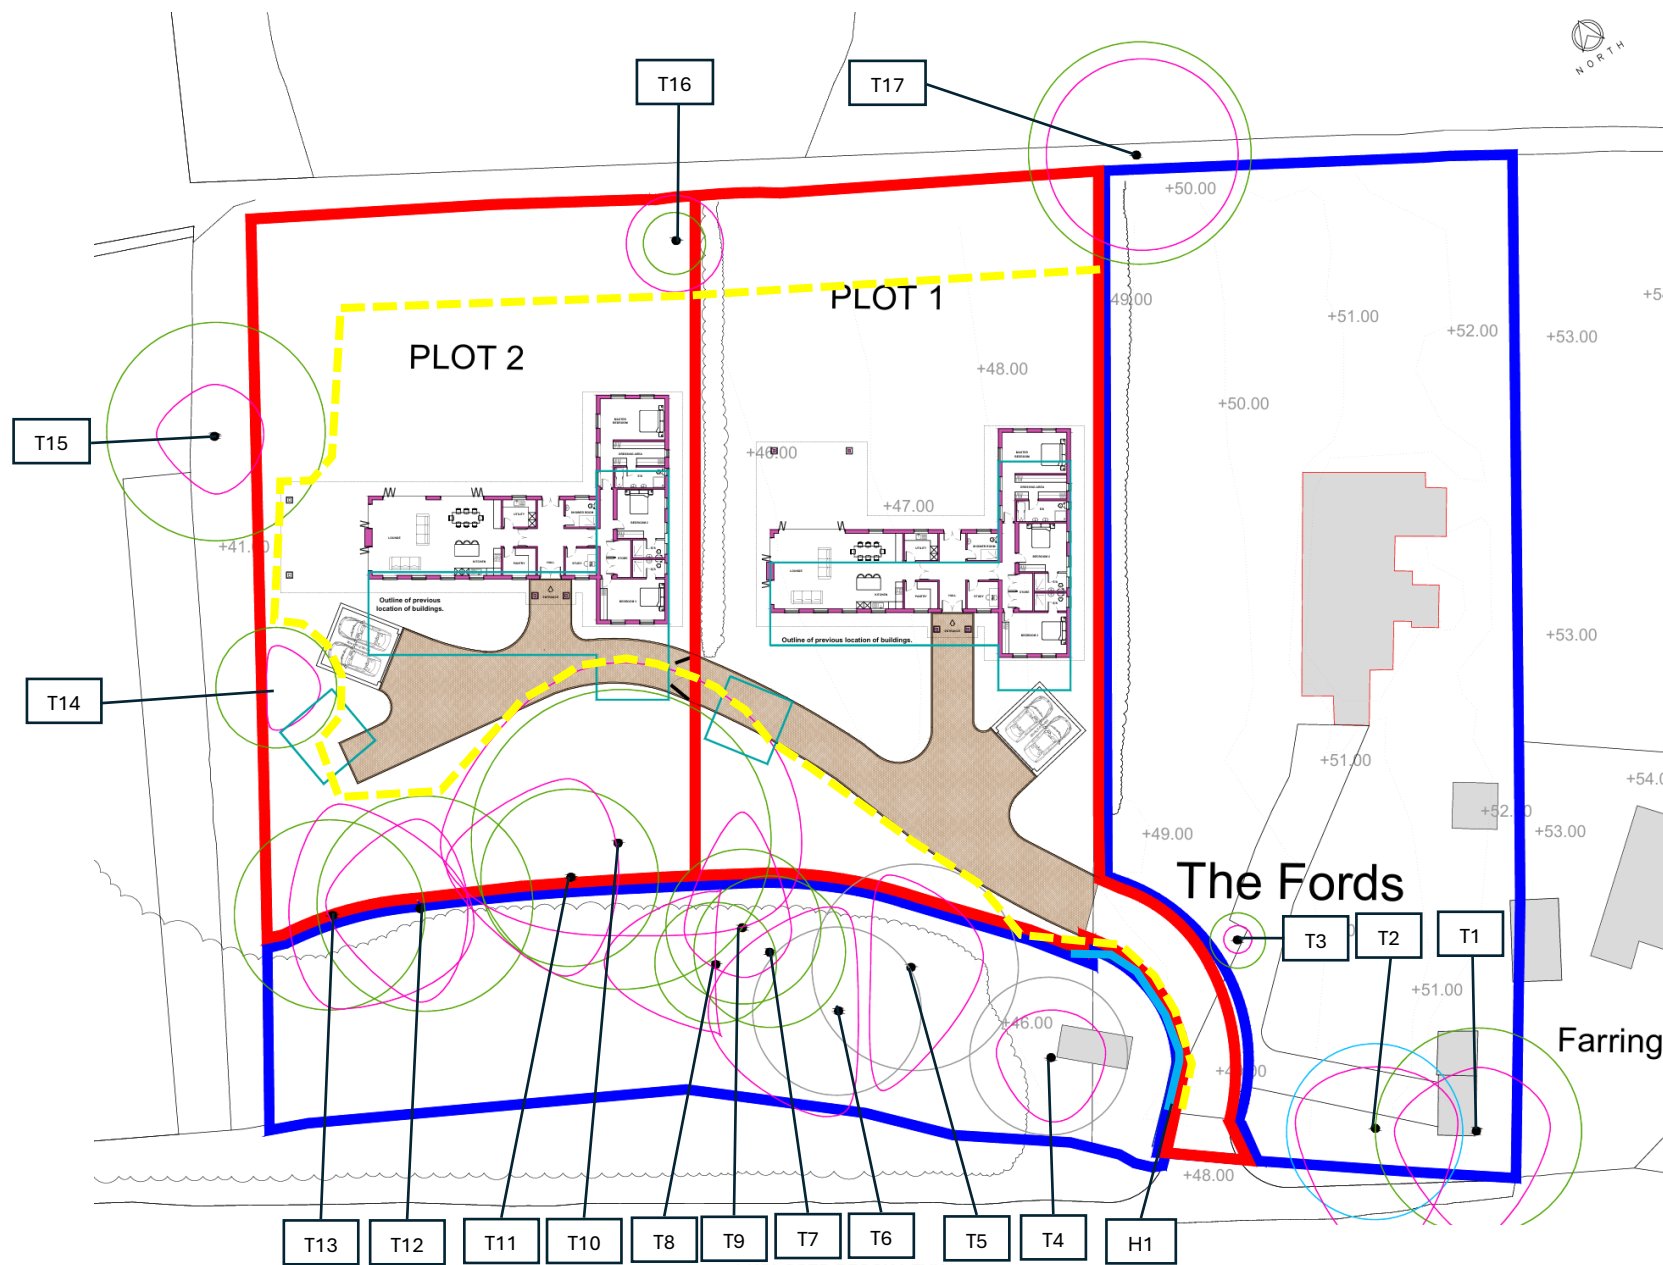

Tree Retention & Protection Plan

Drawing no: STC-LATF-TRPP-03

KEY:

- Tree location point
- Hedge location point
- Root Protection Area (RPA) – Category A
- Root Protection Area (RPA) – Category B
- Root Protection Area (RPA) – Category C
- Canopy spread (N,E,S,W)
- - - Installation location of Tree Protection fencing

SCALE - 1:200

