

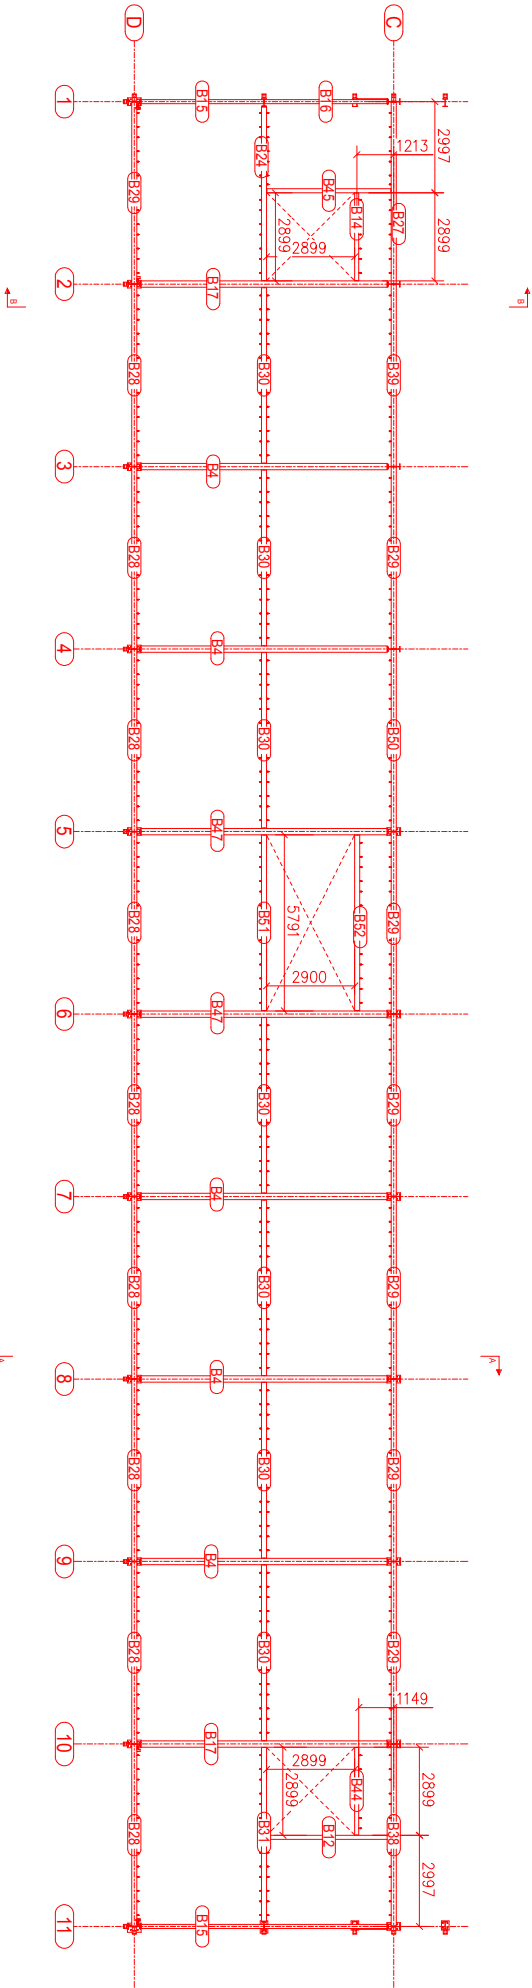
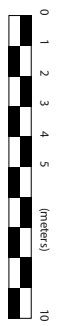
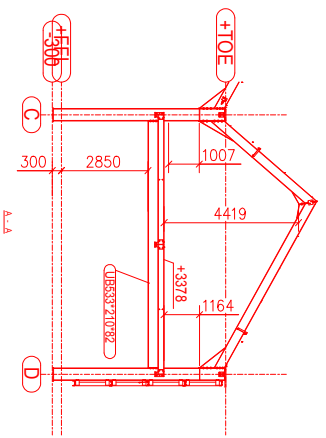


NOTE:
DRAWING IS FOR APPROVAL PURPOSES ONLY
AND MUST NOT BE USED IN BUILDING CONSTRUCTION

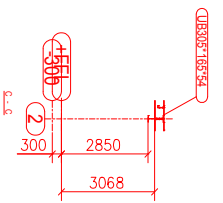

MEZZANINE HOT ROLLED

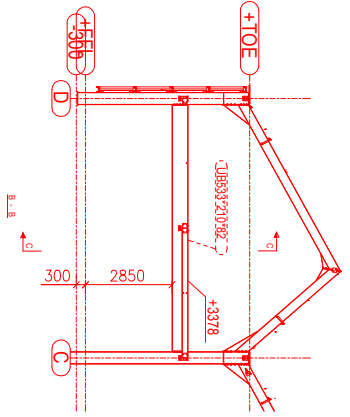

Scale: 1:250

| | | | |
|---------------------------|--|-----------|--|
| DRAWING INFORMATION | | REVISIONS | |
| PROJECT NAME: SHUFFLELOGG | | | |
| CLIENT: SHUFFLELOGG | | | |
| DESIGNER: SHUFFLELOGG | | | |
| DRAWN BY: SHUFFLELOGG | | | |
| CHECKED BY: SHUFFLELOGG | | | |
| DATE: 16/07/2019 | | | |
| SCALE: 1:250 | | | |
| DRAWING NO: 19/07/01 | | | |
| REVISION NO: 01 | | | |
| DRAWING INFORMATION | | REVISIONS | |
| PROJECT NAME: SHUFFLELOGG | | | |
| CLIENT: SHUFFLELOGG | | | |
| DESIGNER: SHUFFLELOGG | | | |
| DRAWN BY: SHUFFLELOGG | | | |
| CHECKED BY: SHUFFLELOGG | | | |
| DATE: 16/07/2019 | | | |
| SCALE: 1:250 | | | |
| DRAWING NO: 19/07/01 | | | |
| REVISION NO: 01 | | | |