



## TYPICAL SECTION THROUGH LEAN-TO PORCH

1:50

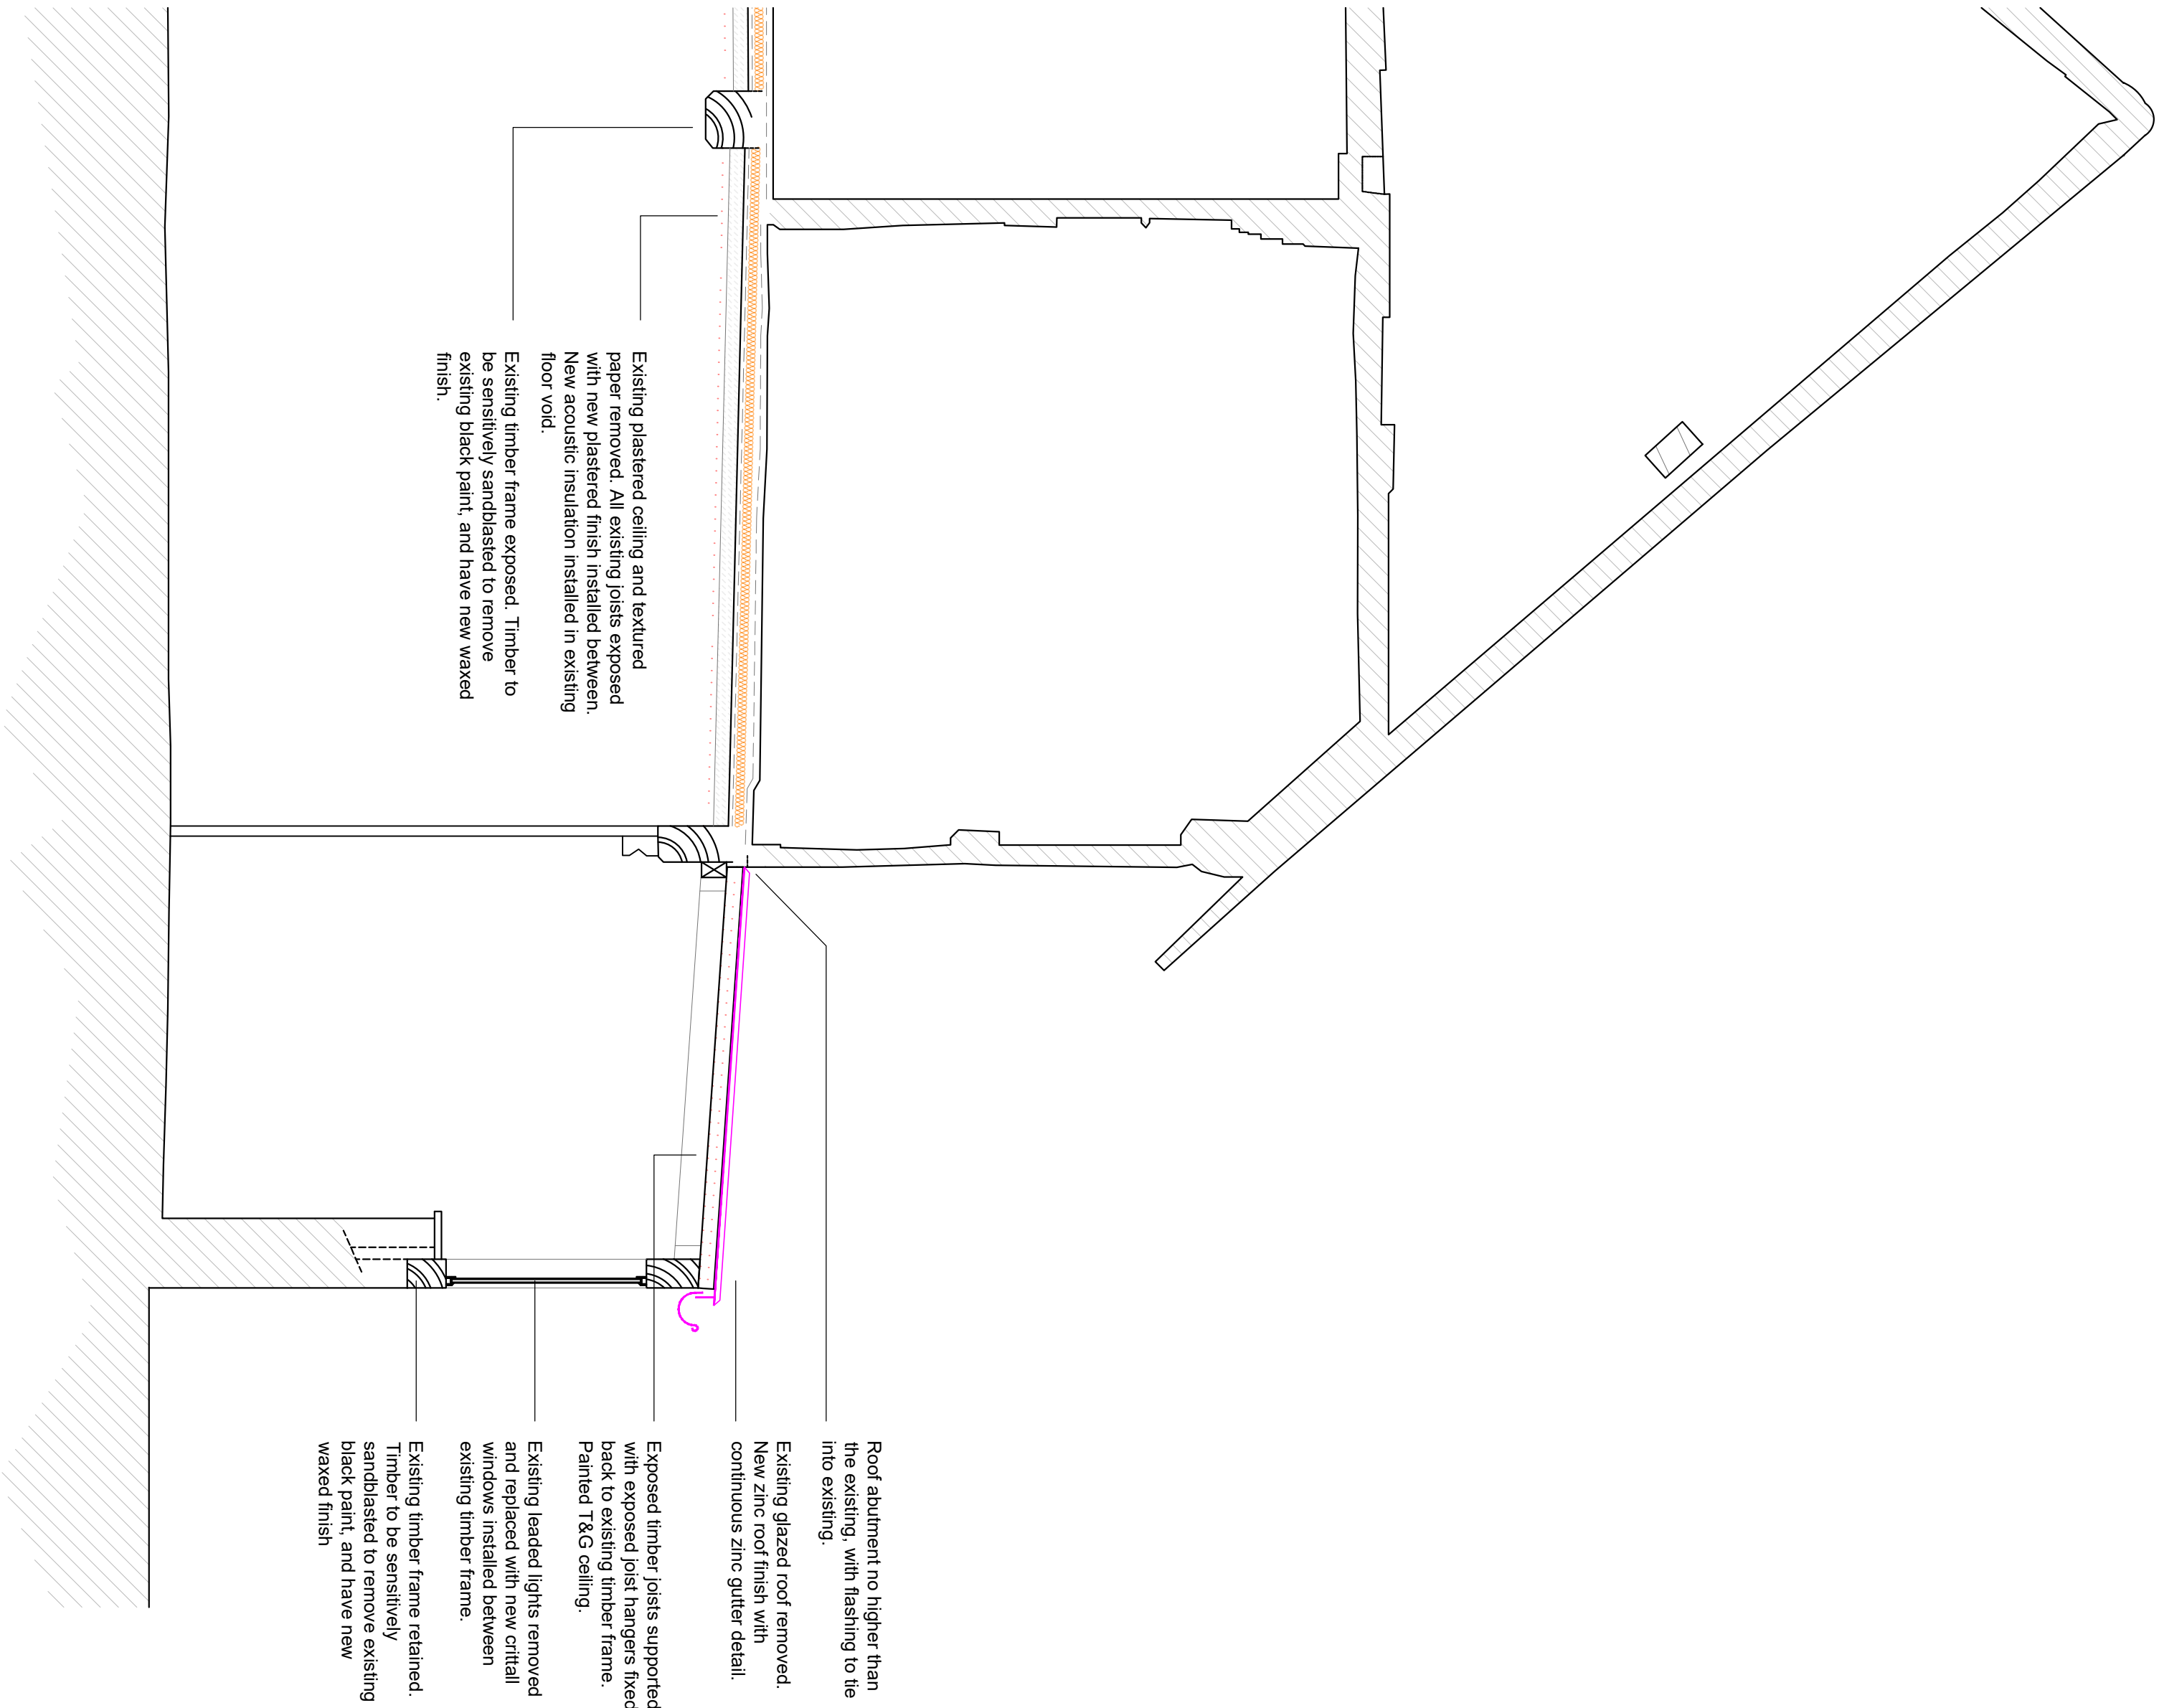

## TYPICAL SECTION THROUGH LIVING ROOM/BED 1

1:50

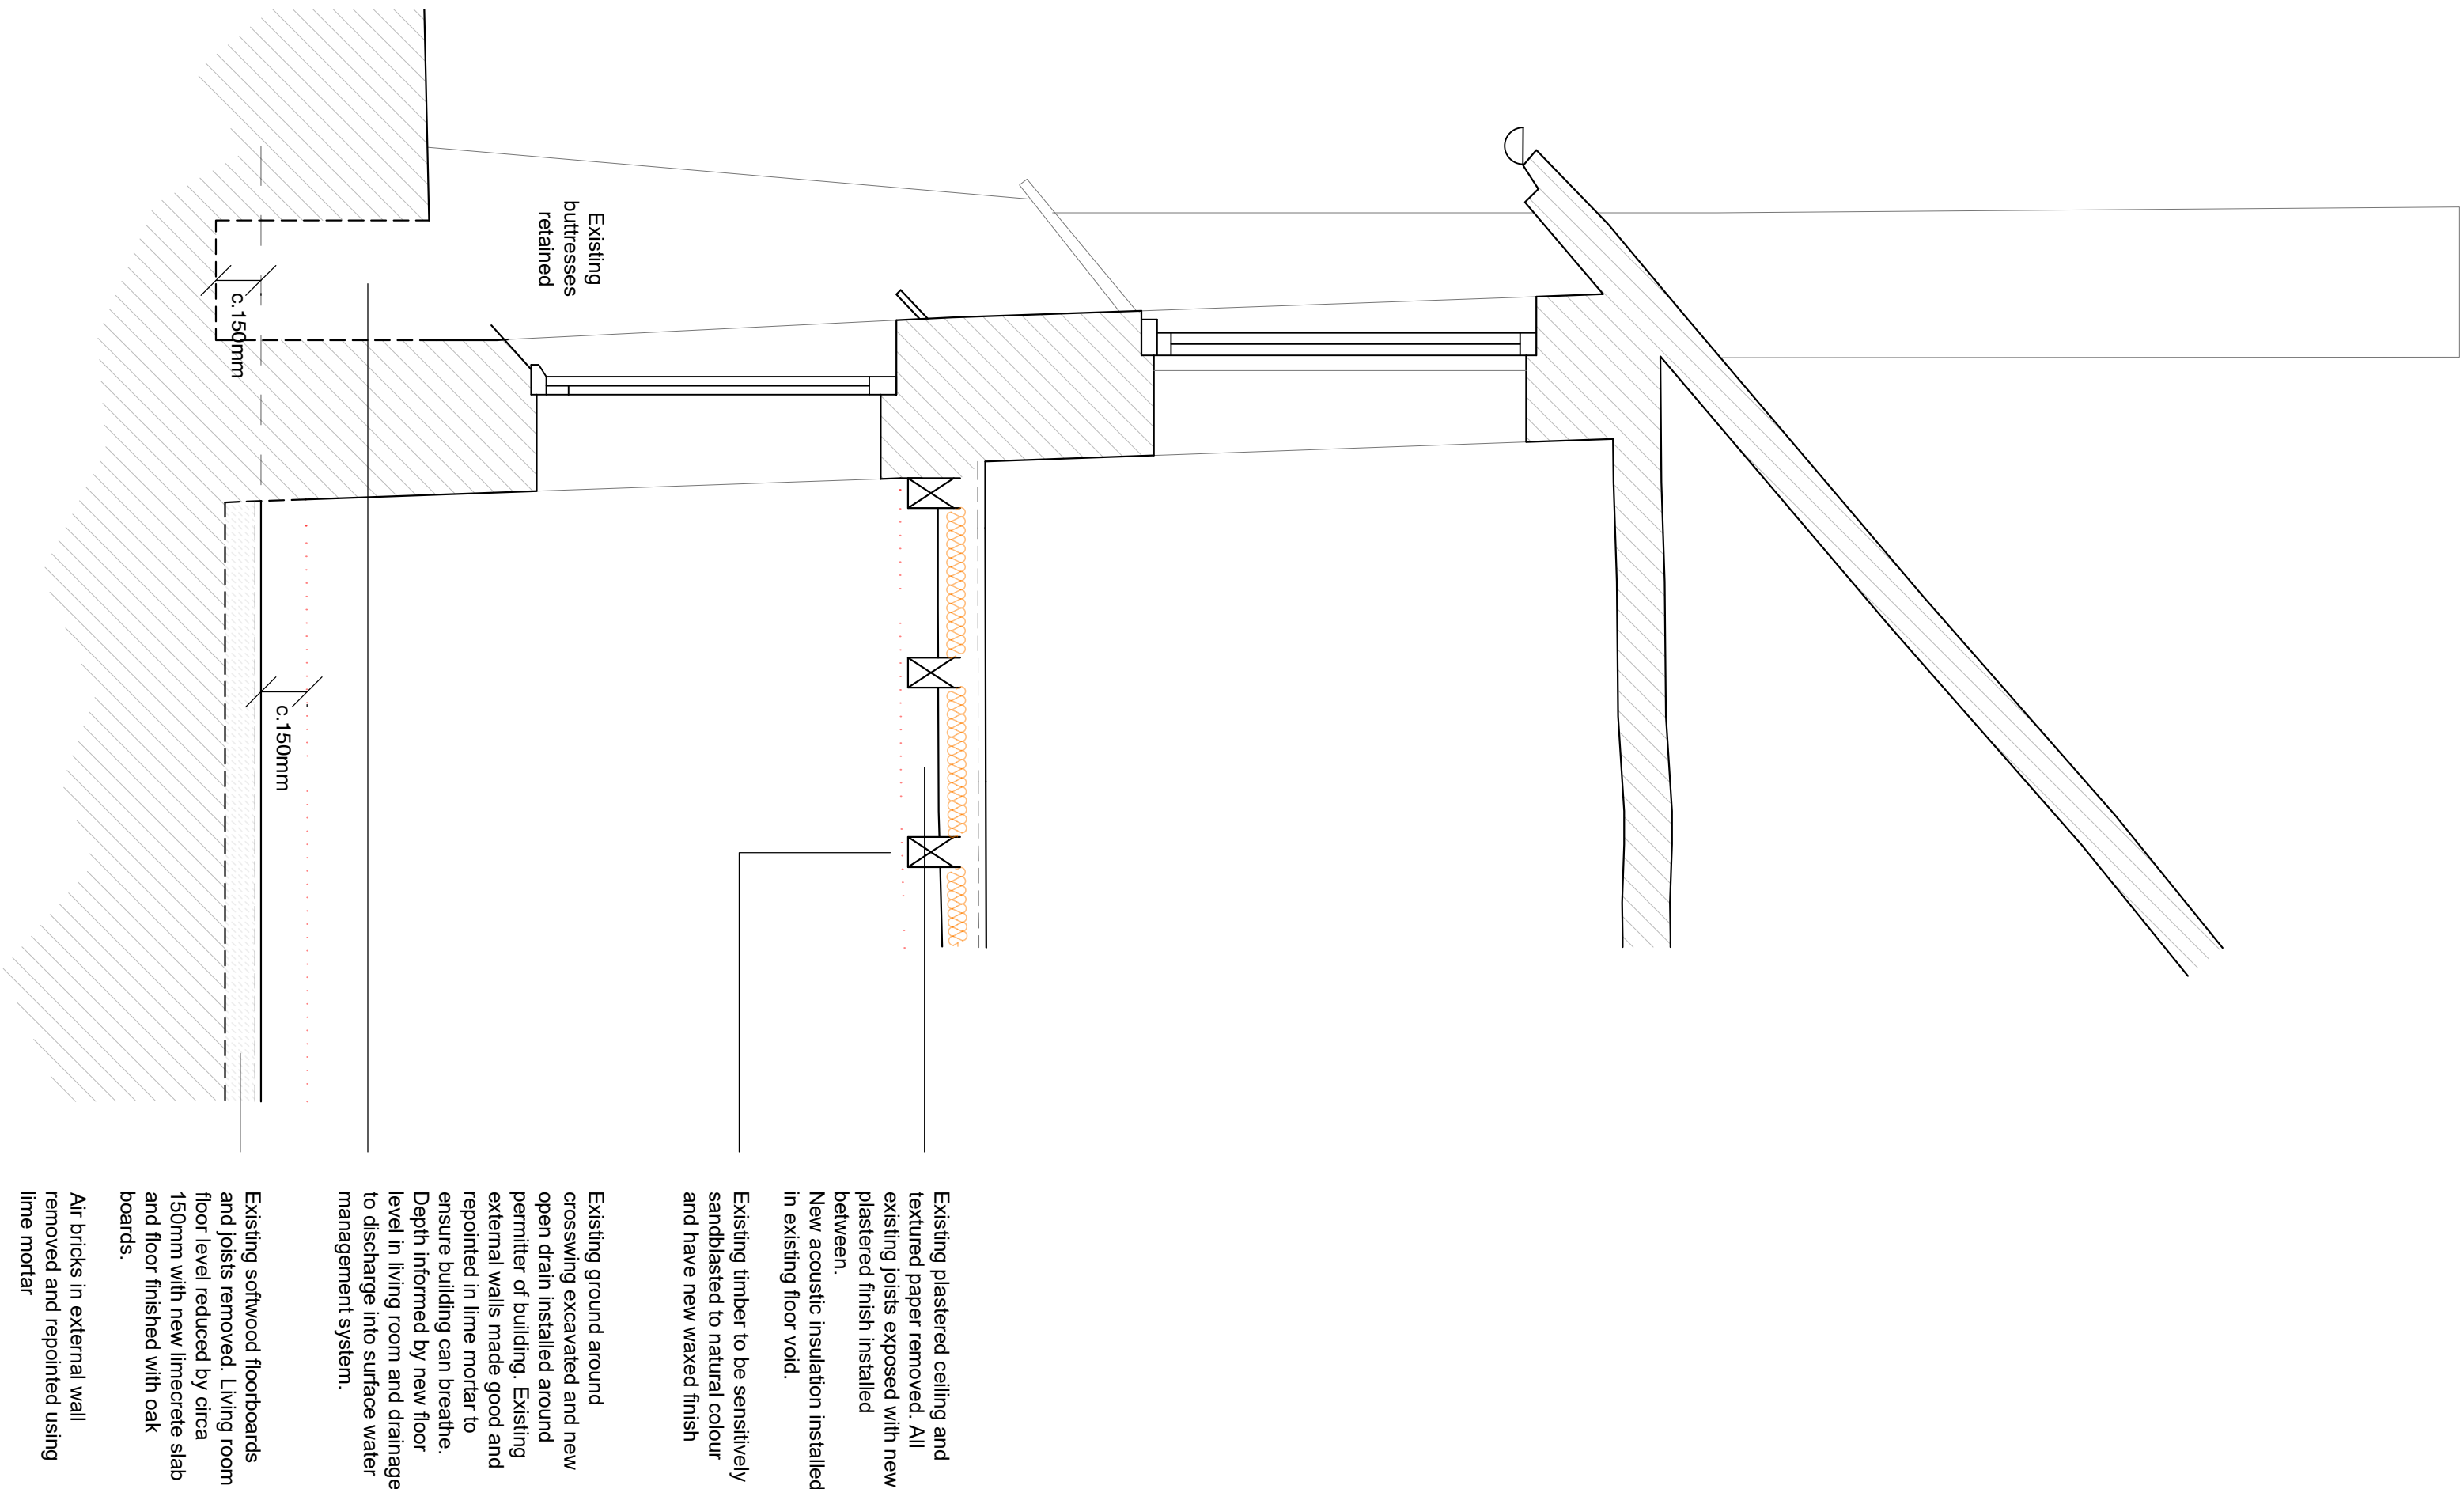

Existing plastered ceiling and textured paper removed. All existing joists exposed with new plastered finish installed between.

New acoustic insulation installed in existing floor void.

Existing timber to be sensitively sandblasted to natural colour and have new waxed finish

Existing ground around crossing excavated and new open drain installed around perimeter building. Existing external walls made good and repointed in lime mortar to ensure building can breathe. Depth informed by new floor level in living room and drainage to discharge into surface water management system.

Existing softwood floorboards and joists removed. Living room floor level reduced by circa 150mm with new limecrete slab and floor finished with oak boards.

Air bricks in external wall removed and repointed using lime mortar

REV	DATE	AMENDMENT	DRAWN
*			

**H** Helyer Davies Architects

www.hdarchitects.co.uk  
mail@hdarchitects.co.uk  
01243 370 715

Unit 1 The Old Flour Mill, Queen St  
Emsworth, PO10 7BT

## EFFECT

Jarvis Lane, Steyning BN44 3GL

INC

**DRAWING** Section through lean-to porch  
Section through Living Room

**SCALE** As noted @A

DATE DRAWN

DATE	DRAWN
Dec-25	TW
DRAWING No.	REV
25050 - 10	*

## GENERAL NOTES

Dimensions to be checked on site before commencing work. Any discrepancies shall be reported to the architect immediately.

Do not scale from these drawings except for planning purposes. Use figured dimensions only.

## COMPANYING DOCUMENTATION

All details shown on Helyer Davies Architects drawings are to be read in conjunction with the project specification and other consultants drawings and details.