
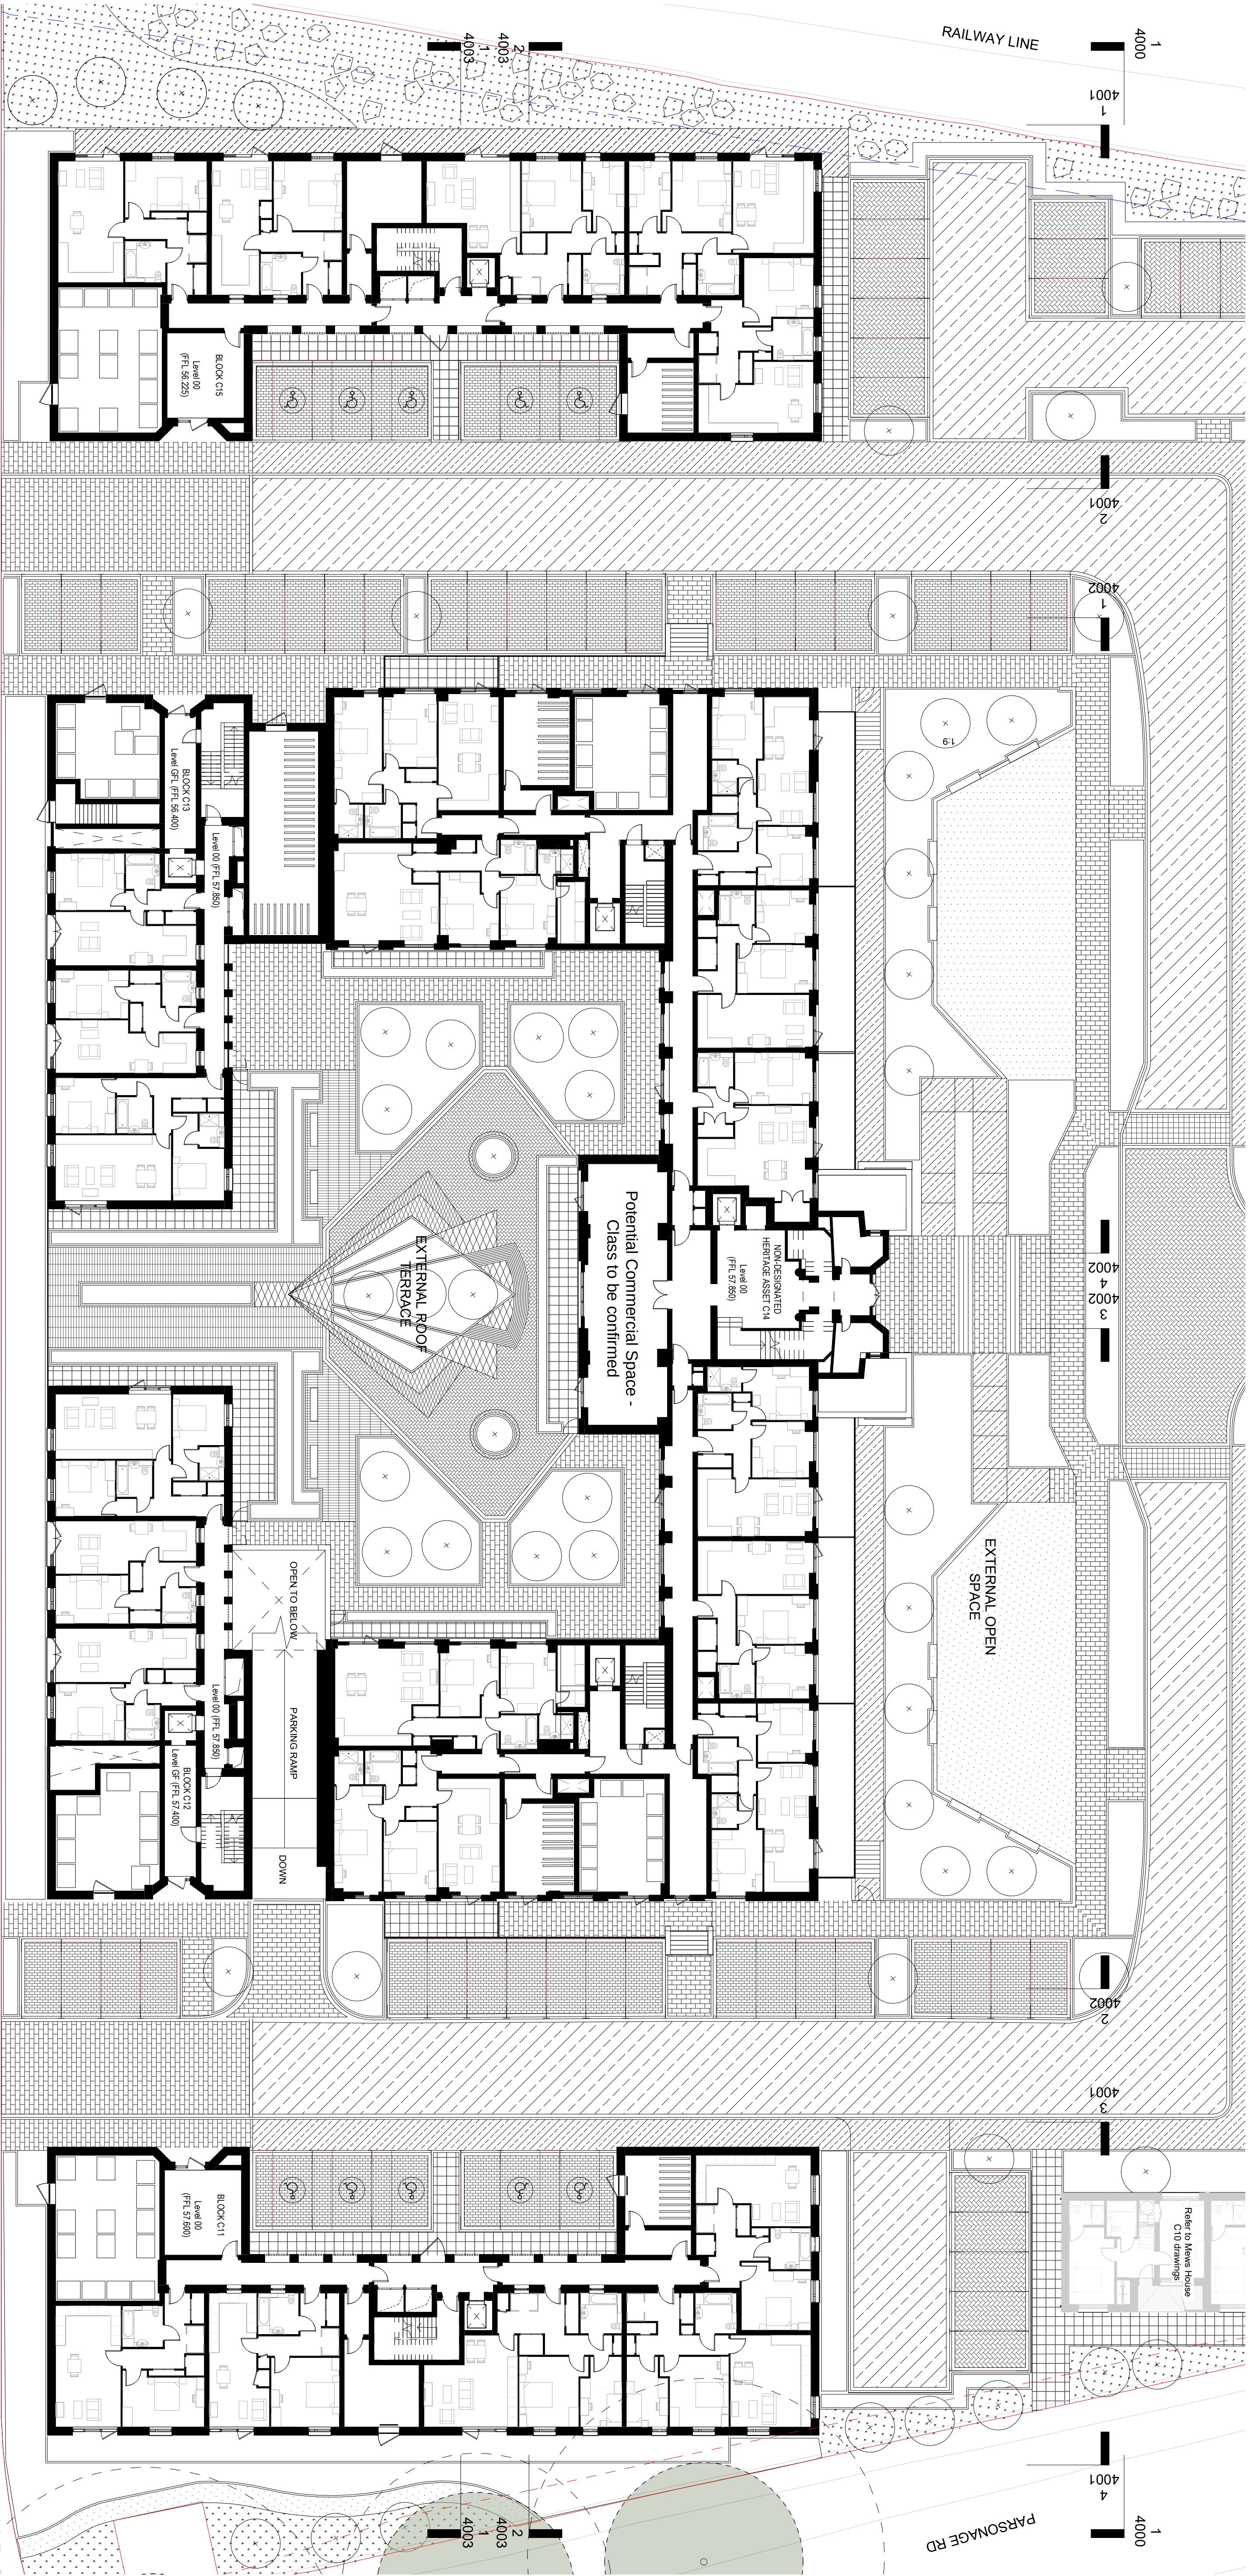


A1


SCALE

1:200

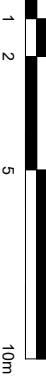

NOTES:

All dimensions to be checked on site.
Drawing to be read in conjunction with all relevant Architectural, Interiors, Structural, M&E, Drainage, Public Health, Landscape and Civils drawings and specifications. Any
any work commences.
The Contractor's attention is drawn to the Health & Safety matters identified in the
These items should not be considered as a full and final list.
The Work Package Contractor's normal health & safety obligations still apply when
undertaking constructional operations both on and off site.
Ayre Chamberlain Gaunt takes no responsibility for the location of level boundaries
indicated on this drawing and advise a separate drawing to be completed by specialist
surveyor in order to establish exact boundaries.
DWG has provided for information only. Refer to PDF record.
The copyright of this drawing is held by Ayre Chamberlain Gaunt Ltd. Not to be used
for any purpose without consent.

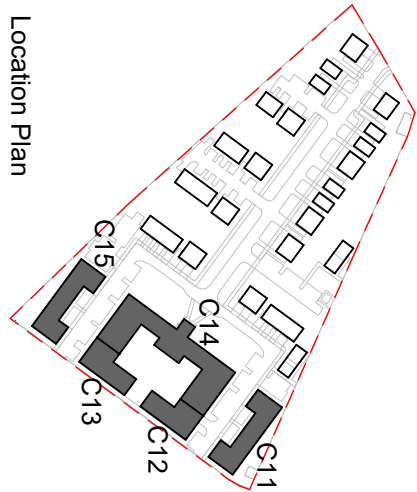

Location Plan

- Event of Level Site Boundary
- 5m Drainage Easement
- 5m Path Edge within Site
- Event of Muse Site Boundary
- 5m Network Rail Easement

- Existing Trees
- Proposed Trees
- Existing Floor Areas (Ground Floor Only)

NOTE: Site boundaries are shown for planning purposes only. Measure and topographical survey should be carried out to confirm the location of site boundaries and easements.

ACGARCHITECTS.CO.UK

Ayre Chamberlain Gaunt
Bayvedere House
Basing View
Basingstoke
Hampshire, RG21 4HG
+44 (0)20 3809 5750
mail@acgarchitects.co.uk

PROJECT

Former Novartis Site
Parsonage Road, Horsham
Basingstoke
Hampshire, RG21 4HG
+44 (0)20 3809 5750
mail@acgarchitects.co.uk

REV.

DATE

DESCRIPTION

DRWN

CHKD BY

APPD BY

DRAWING NO.

project code - significant - volume - level - type - date - number
HOR-ACG-ZZ-00-DR-A-2001

STAGE

code

SUITABILITY

3

S2

Information