


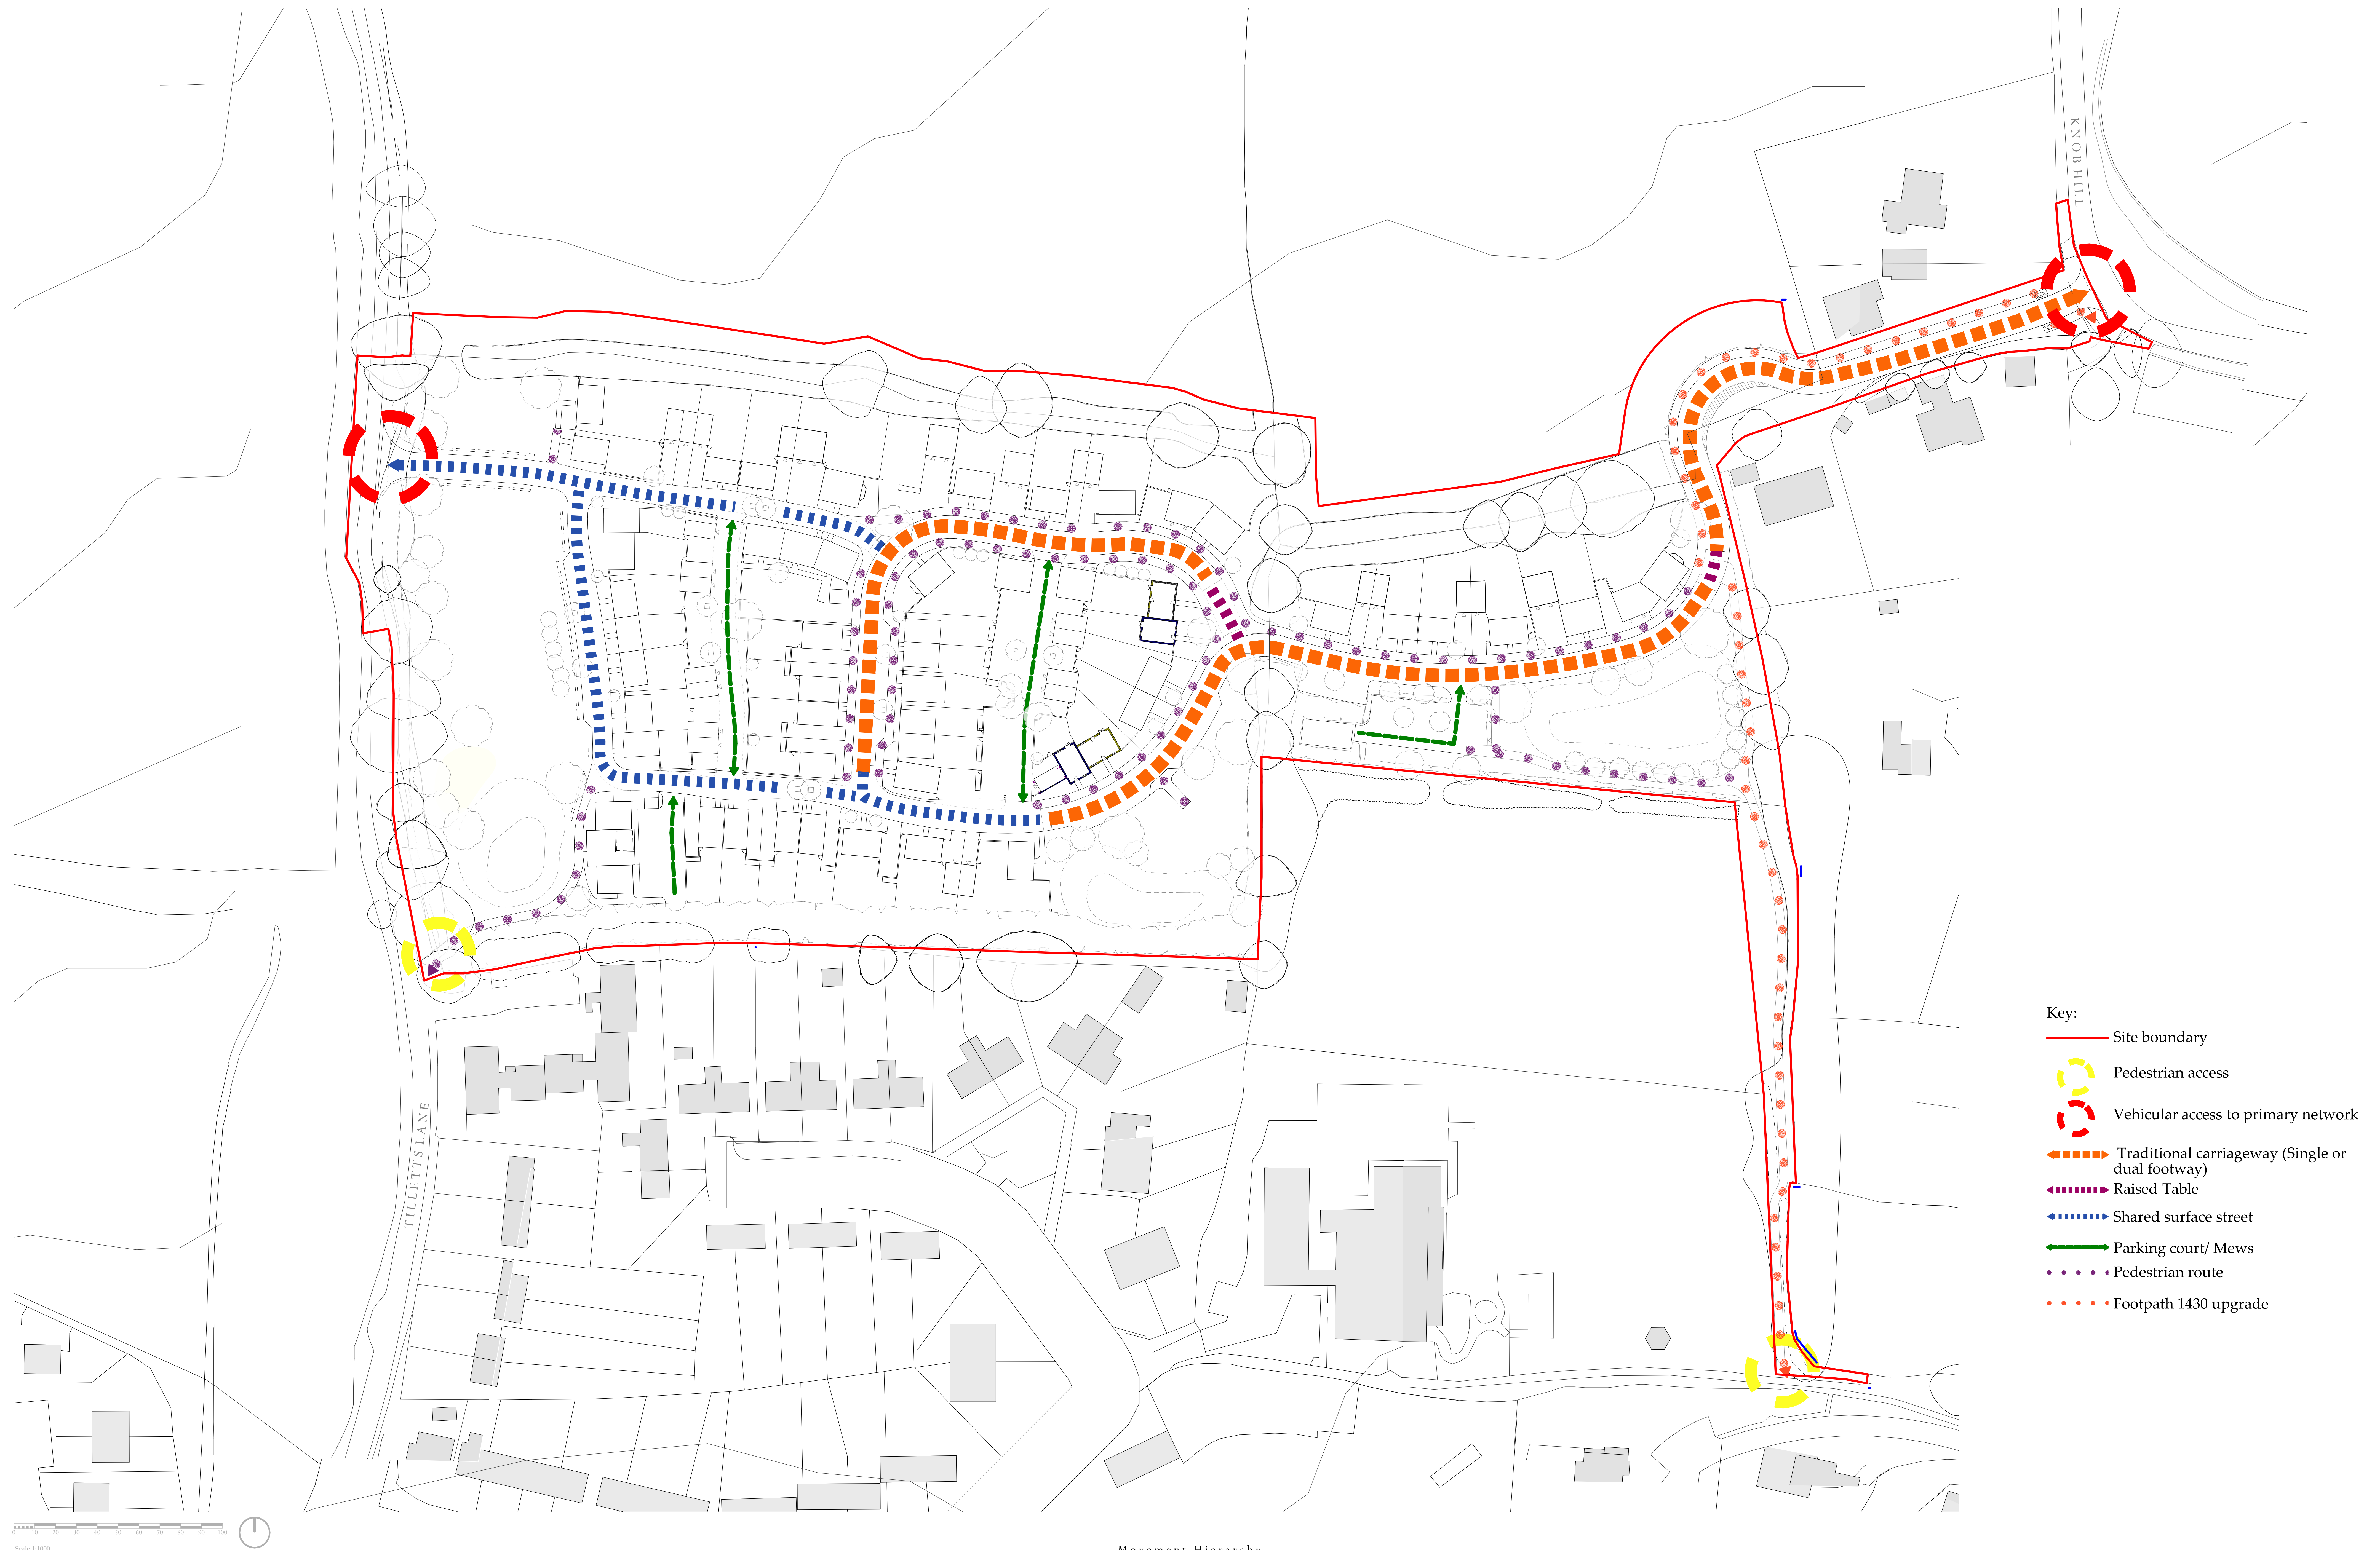

- Key:
- Site boundary
  - Pedestrian access
  - Vehicular access to primary network
  - Traditional carriageway (Single or dual footway)
  - Raised Table
  - Shared surface street
  - Parking court/ Mews
  - Pedestrian route
  - Footpath 1430 upgrade

Land to the East of Tilletts Lane, Warnham

Scale: 1:1000 @ A1  
Drawing Number: 6294-PL107 Rev 02 | 11/09/2025 | Drawn By: LL/CB