


Broadbridge Heath



KEY

No. of Storeys

- 1 Storeys
- 2 Storeys
- 2.5 Storeys
- 3 Storeys

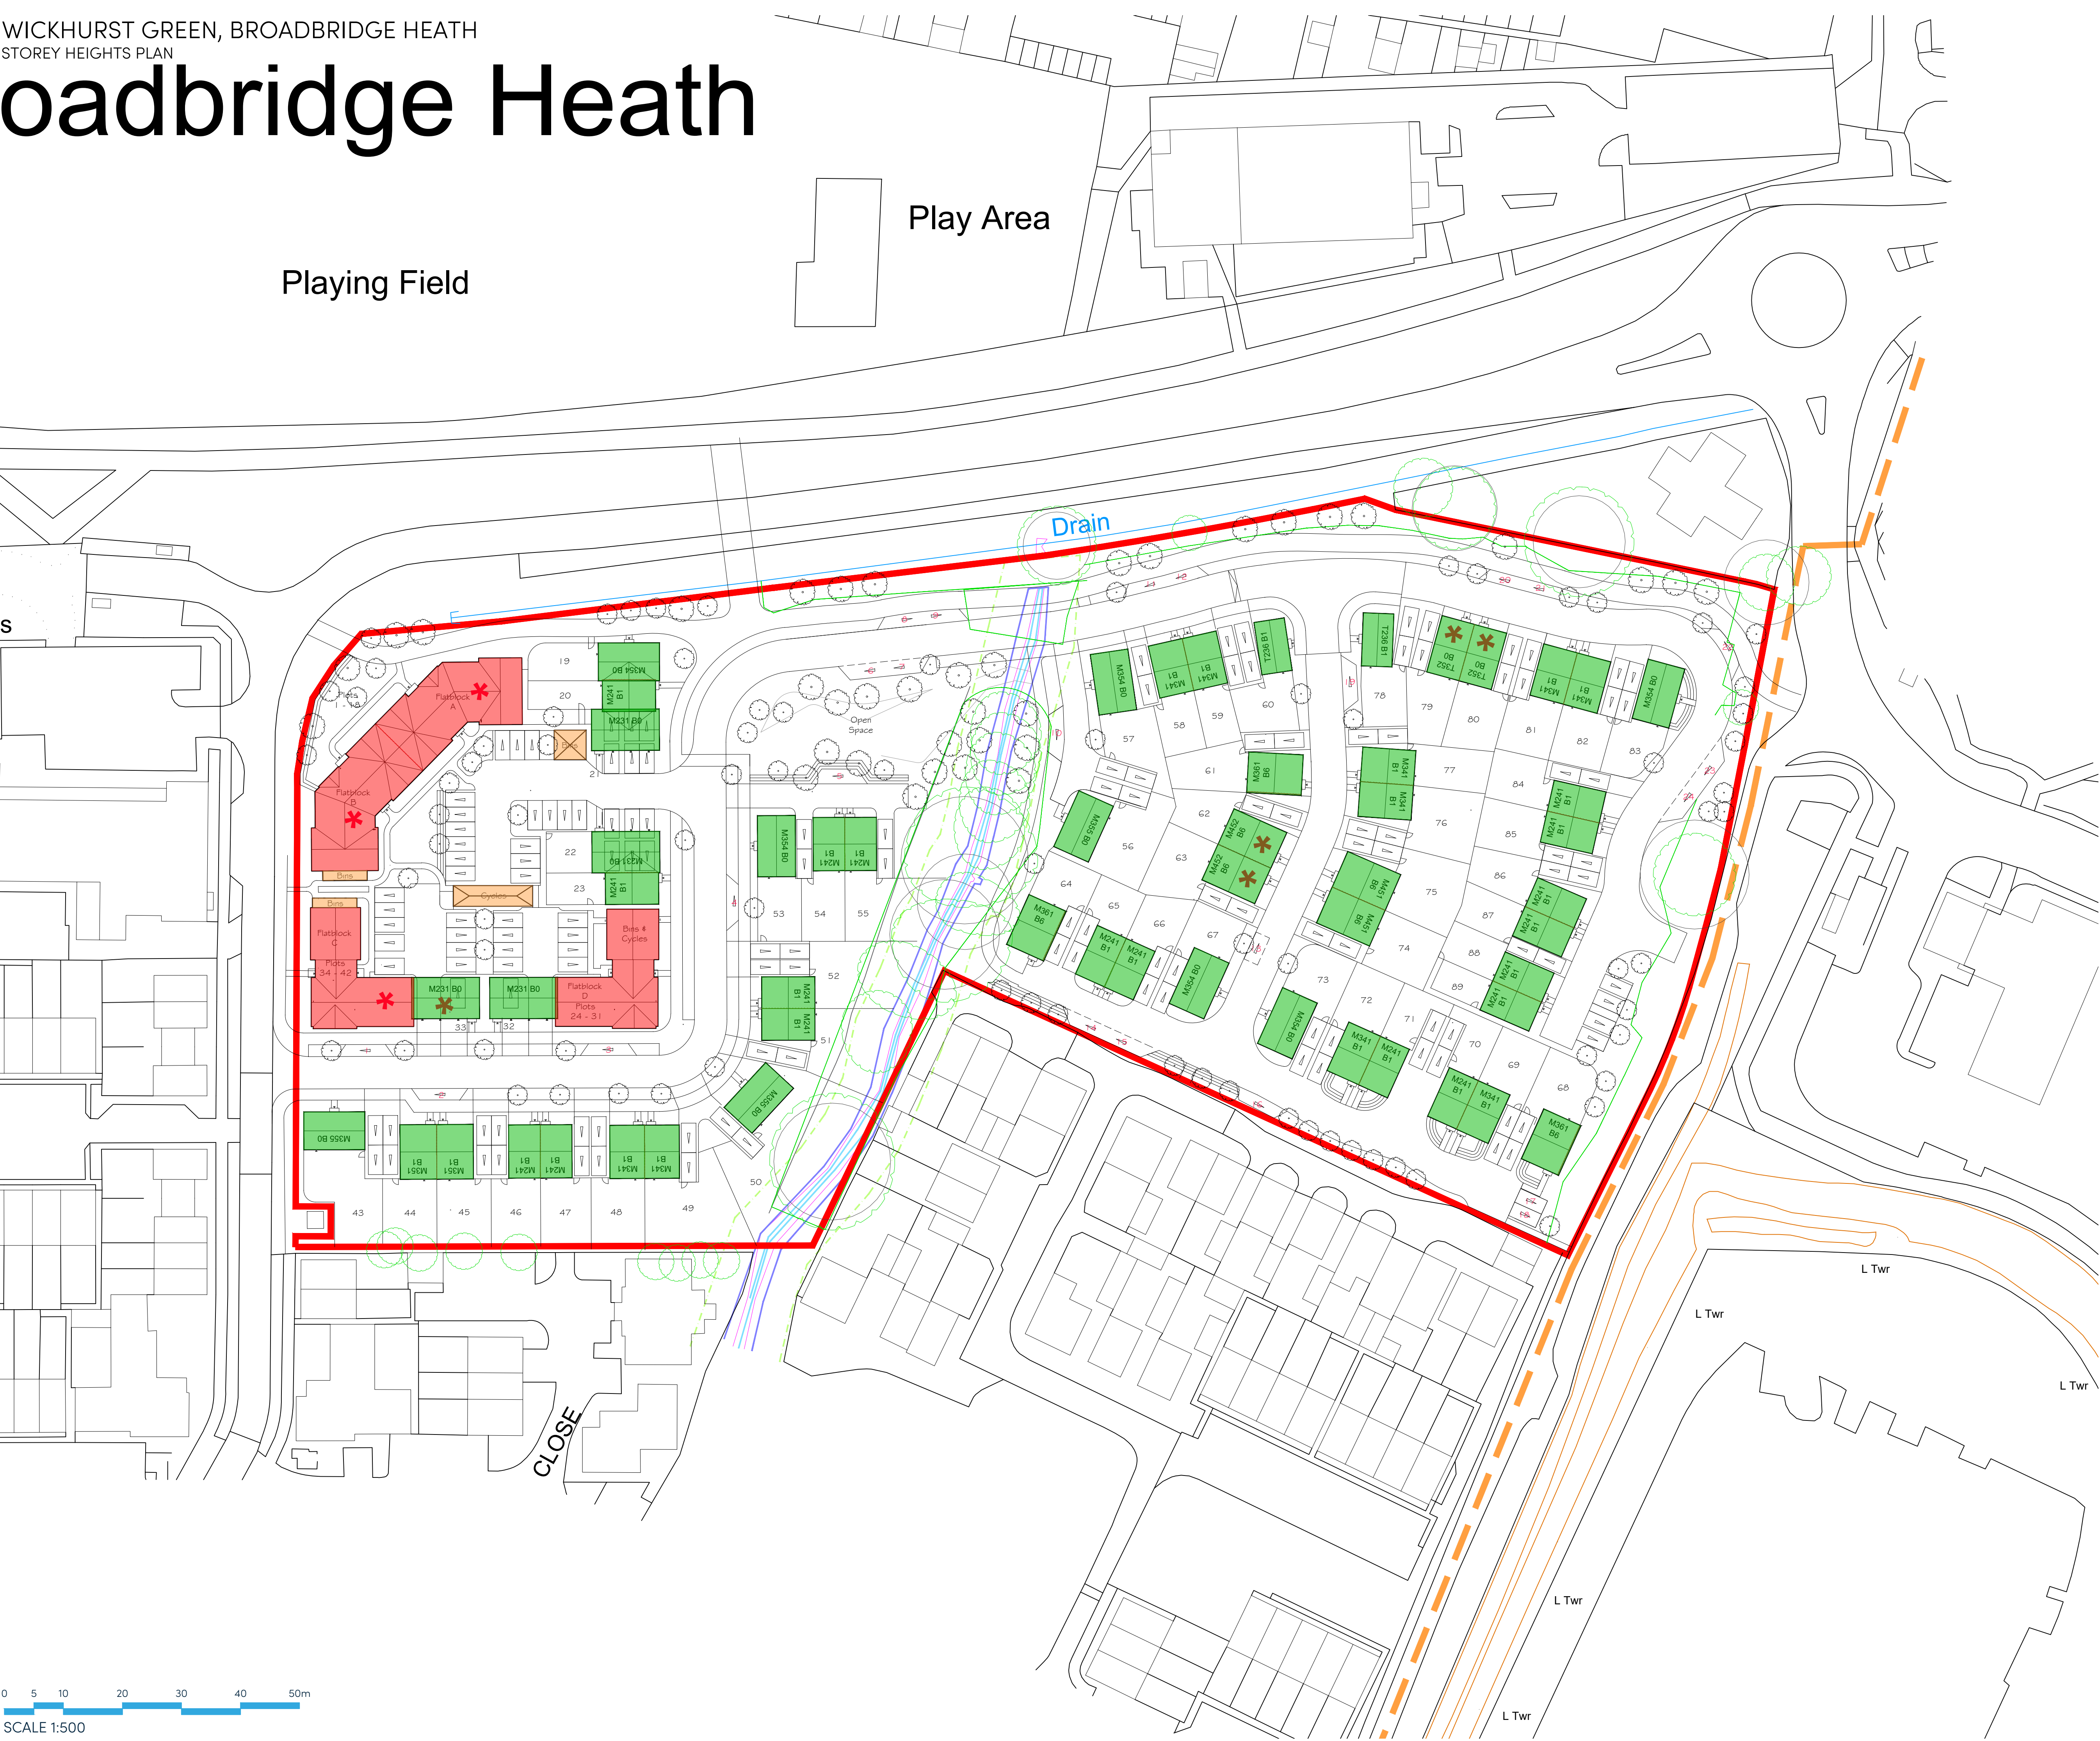

Rev	Date	Amendment	CH
A	08-05-25	Updated to suit Site Layout Rev U	CH

Project:
WICKHURST GREEN
BROADBRIDGE HEATH
Client:
VISTRY MAJOR PROJECTS
Drawing:
STOREY HEIGHTS PLAN

Drawing no: 24.1945.2010 Rev: A

Scale@A1: 1:500 Date: MAR 25 Drawn: JC Checked: CH

finc Architects Ltd
61-63 New London Road | Chelmsford | Essex | CM2 0ND
T: +44 (0)1245 933988
W: www.fincarchitects.com
E: company@fincarchitects.com

Disclaimers:
© FINC Architects Limited holds the copyright to all the information contained within this document and their written consent must be obtained before copying or using the data other than for the purpose it was originally supplied.
All dimensions and measurements to be checked on site.
Do not scale from this drawing. This drawing is to be printed in colour.

PLANNING ISSUE