



Broadbridge Heath



KEY

BOUNDARY TREATMENTS

- BRICK BOUNDARY WALL (1.8m HIGH)**
Brick used in specific locations to match the proposed brick on to the adjacent dwellings. Please refer to Materials Plan.
- TIMBER GARDEN GATE (1.8m HIGH)**
- INTERMEDIATE TIMBER FENCE (1.8m HIGH)**
- LANDSCAPING BUFFER - HEDGES (1.8m HIGH)**

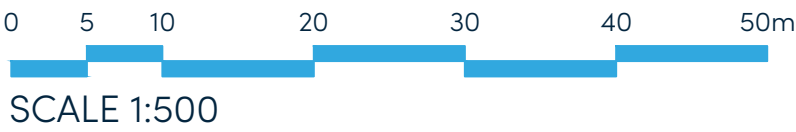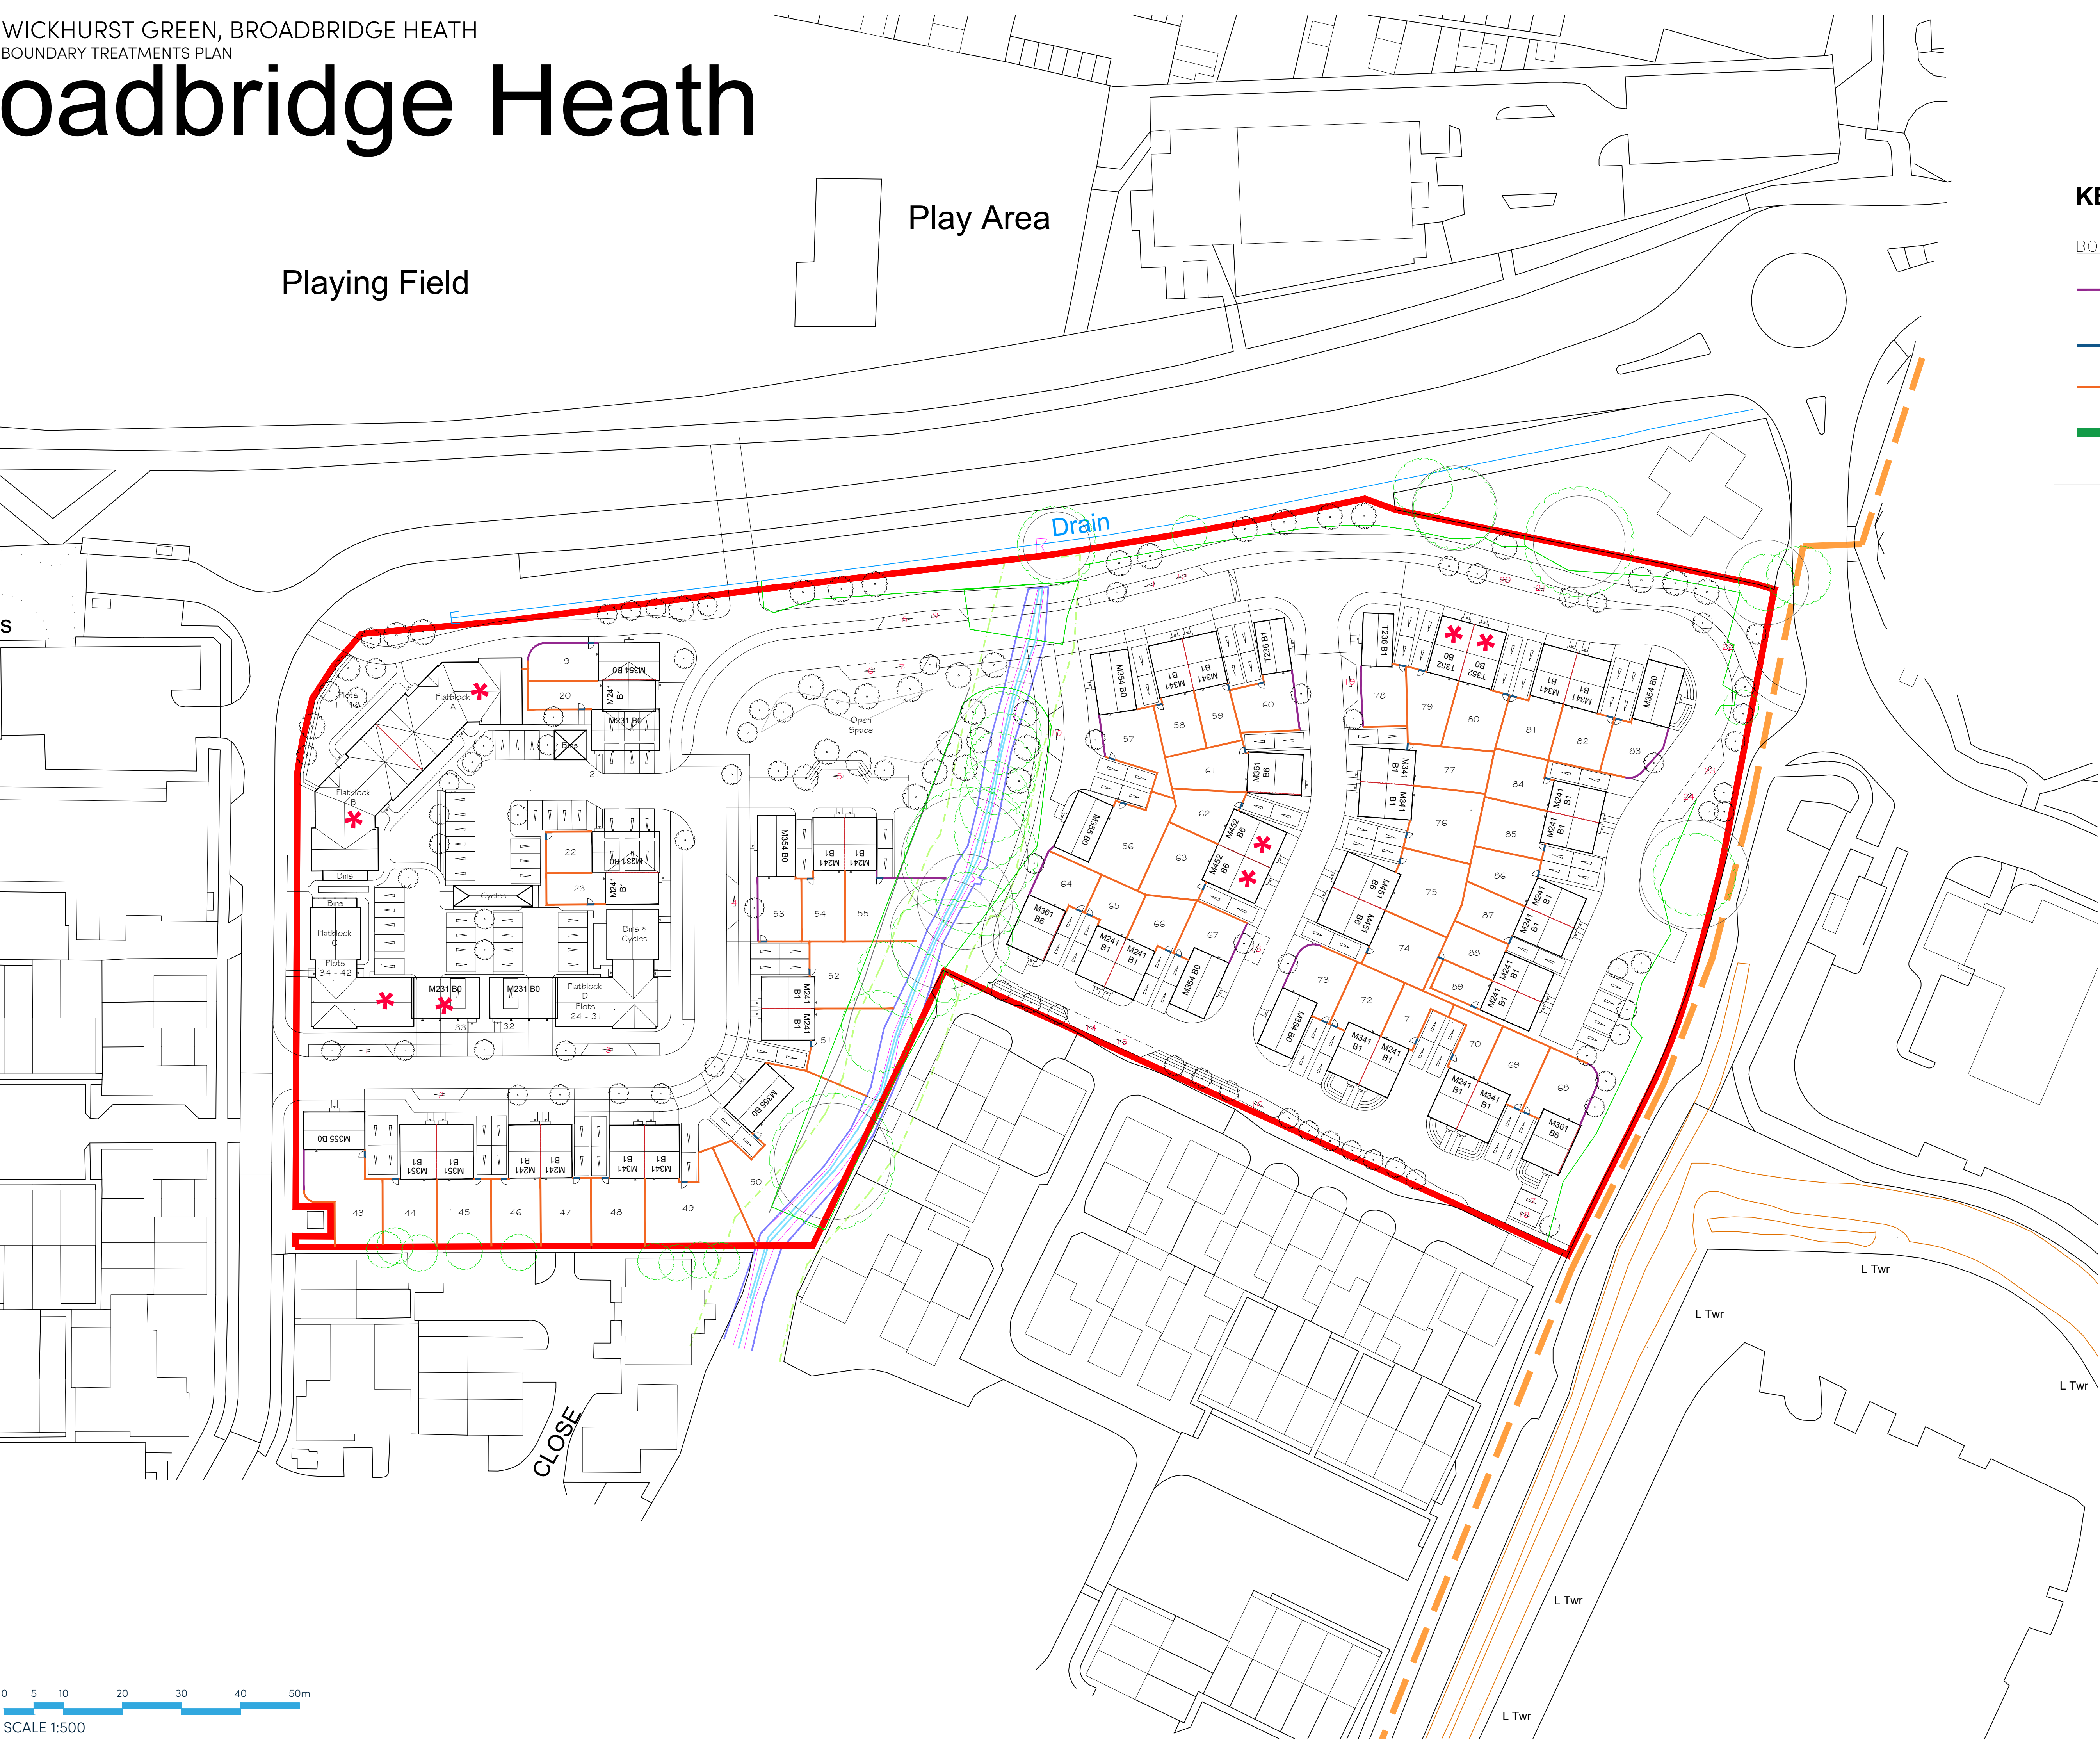

Rev	Date	Amendment	CH
A	08-05-25	Updated to suit Site Layout Rev U	CH

Project:
WICKHURST GREEN
BROADBRIDGE HEATH
Client:
VISTRY (MAJOR PROJECTS)
Drawing:
BOUNDARY TREATMENTS PLAN

Drawing no: 24.1945.2020 Rev: A

Scale@A1: 1:500 Date: MAR 25 Drawn: JC Checked: CH

finc Architects Ltd
61-63 New London Road | Chelmsford | Essex | CM2 0ND
T: +44 (0)1245 933988
W: www.fincarchitects.com
E: company@fincarchitects.com

Disclaimers:
© Finc Architects Limited holds the copyright to all the information contained within this document and their written consent must be obtained before copying or using the data other than for the purpose it was originally supplied.
All dimensions and measurements to be checked on site.
Do not scale from this drawing. This drawing is to be printed in colour.

PLANNING ISSUE