

oadbridge Heath




Playing Field

Play Area

KEY

GARDEN DEPTHS AND AREAS

- Site Boundary
- School Site Boundary
- Affordable Housing
- Private Garden Areas
(Comply with Garden Requirements)
- Private Garden Areas
(Under 10% Deficiency in Garden Areas)
- Private Garden Areas
(Over 10% Deficiency in Garden Areas)

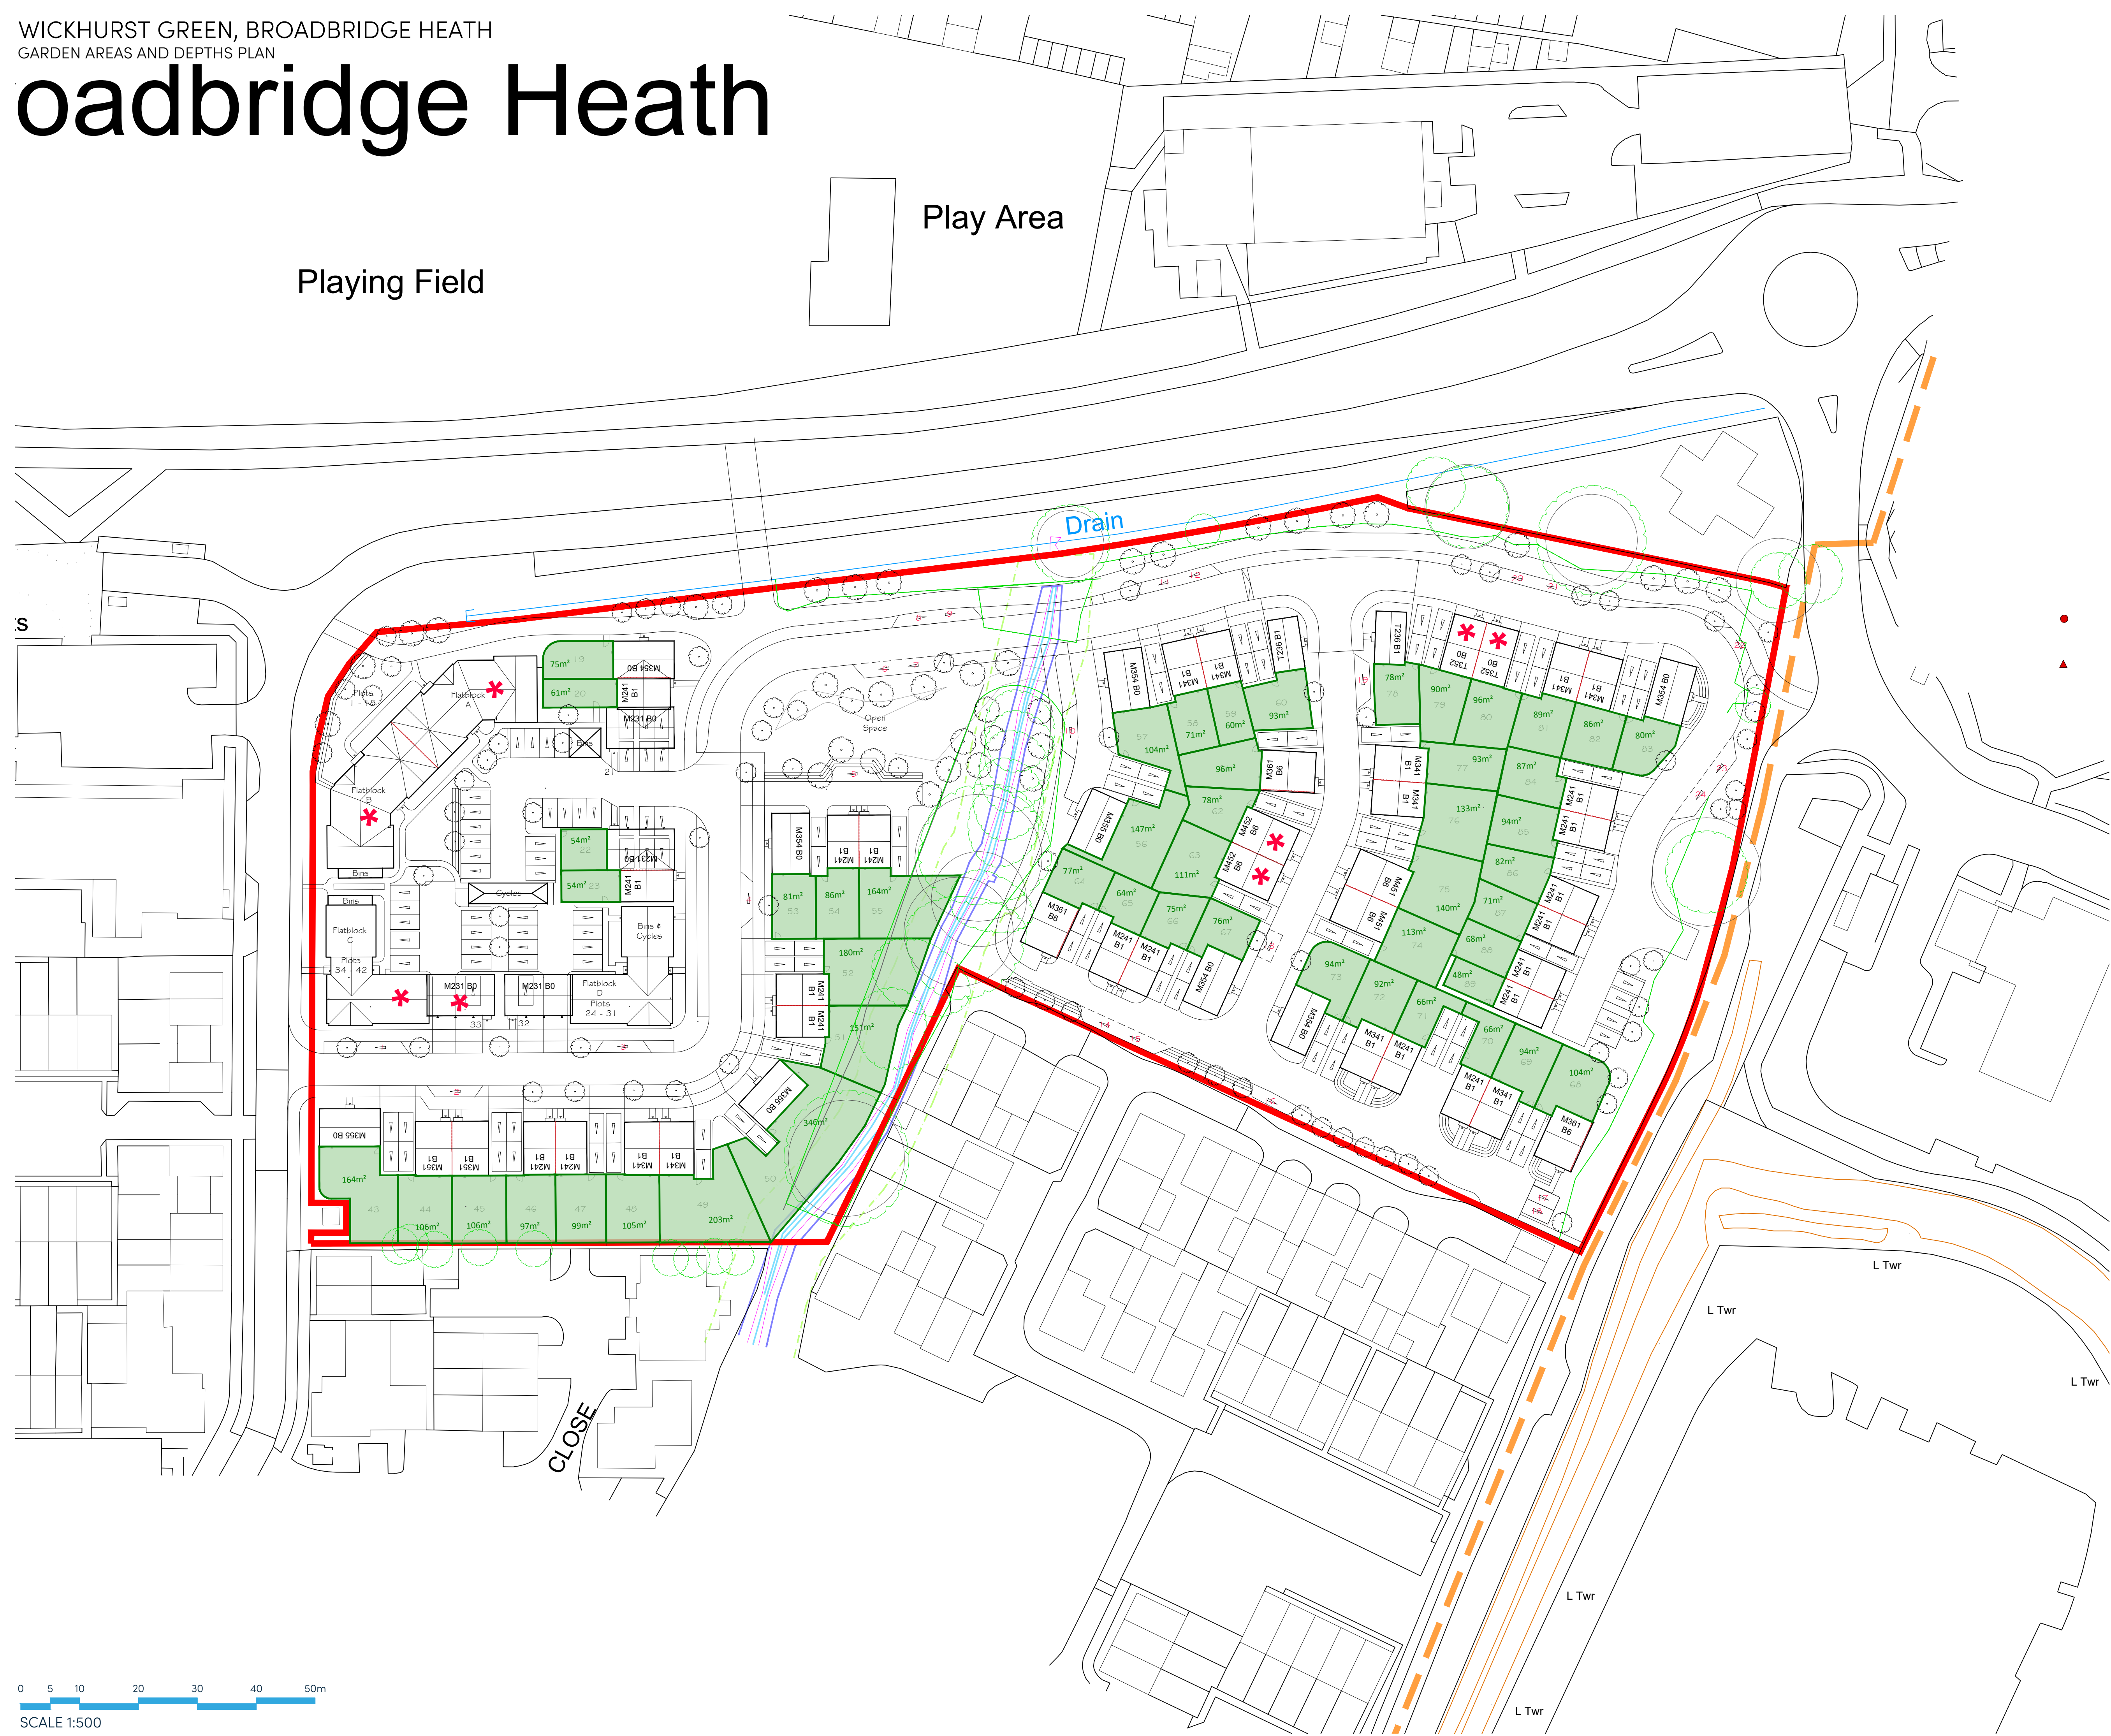

Rev	Date	Amendment	CH
A	08-05-25	Updated to suit Site Layout Rev U	CH

Project:
WICKHURST GREEN
BROADBRIDGE HEATH
Client:
VISTRY MAJOR PROJECTS
Drawing:
GARDEN AREAS AND DEPTHS PLAN

Drawing no: 24.1945.2040 Rev: A

Scale@A1: 1:500 Date: MAR 25 Drawn: JC Checked: CH

finc Architects Ltd
61-63 New London Road | Chelmsford | Essex | CM2 0ND
T: +44 (0)1245 933988
W: www.fincarchitects.com
E: company@fincarchitects.com

Disclaimers:
© Finc Architects Limited holds the copyright to all the information contained within this document and their written consent must be obtained before copying or using the data other than for the purpose it was originally supplied.
All dimensions and measurements to be checked on site.
Do not scale from this drawing. This drawing is to be printed in colour.

PLANNING ISSUE