


Broadbridge Heath

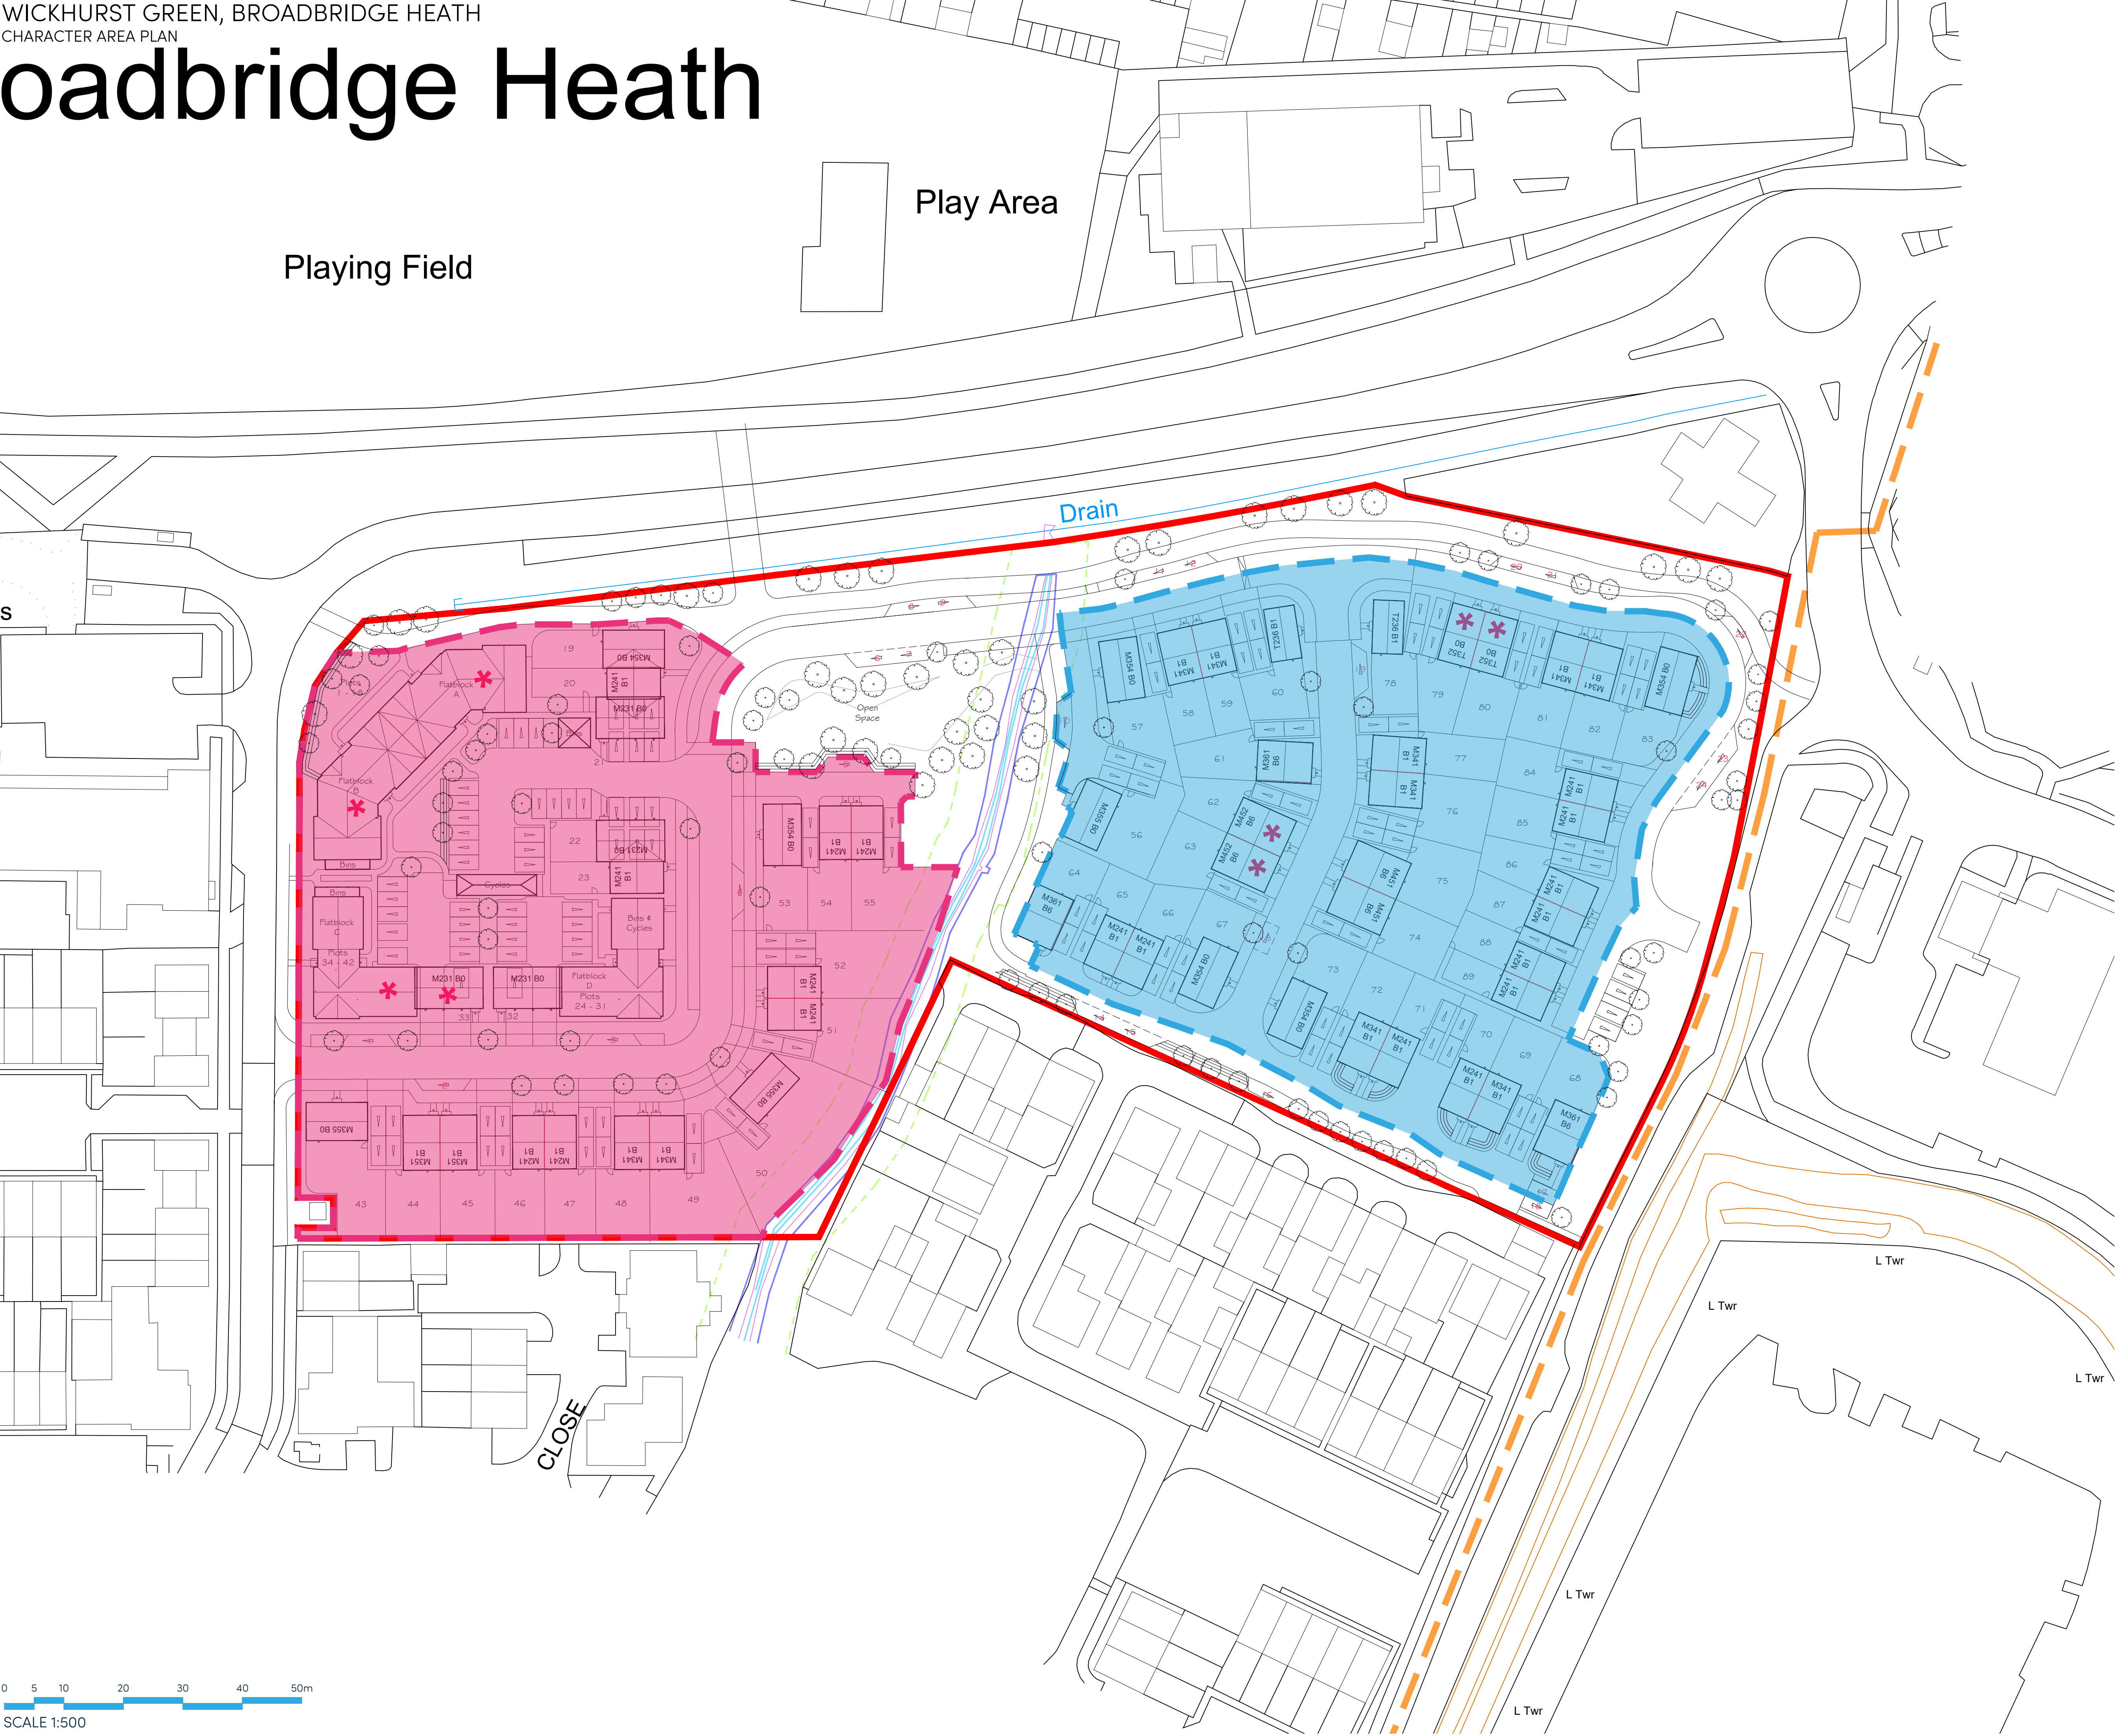

KEY

- Western Gateway
- Eastern Field



0 5 10 20 30 40 50m
SCALE 1:500

A		08-05-25	Updated to suit Site Layout Rev U	CH
Rev	Date	Amendment		Initials
Project: WICKHURST GREEN BROADBRIDGE HEATH				
Client: VISTRY MAJOR PROJECTS				
Drawing: CHARACTER AREA PLAN				
Drawing no:		24.1945.2110		Rev: A
Scale@A1:	1:500	Date:	APR 25	Drawn: JC Checked: CH

finc architects ltd
61-63 New London Road | Chelmsford | Essex | CM2 0ND
T: +44 (0)1245 933988
W: www.fincarchitects.com
E: company@fincarchitects.com

Disclaimers: © FINC Architects Limited holds the copyright to all the information contained within this document and their written consent must be obtained before copying or using the data other than for the purpose it was originally supplied.
All dimensions and measurements to be checked on site.
Do not scale from this drawing. This drawing is to be printed in colour.

PLANNING ISSUE