


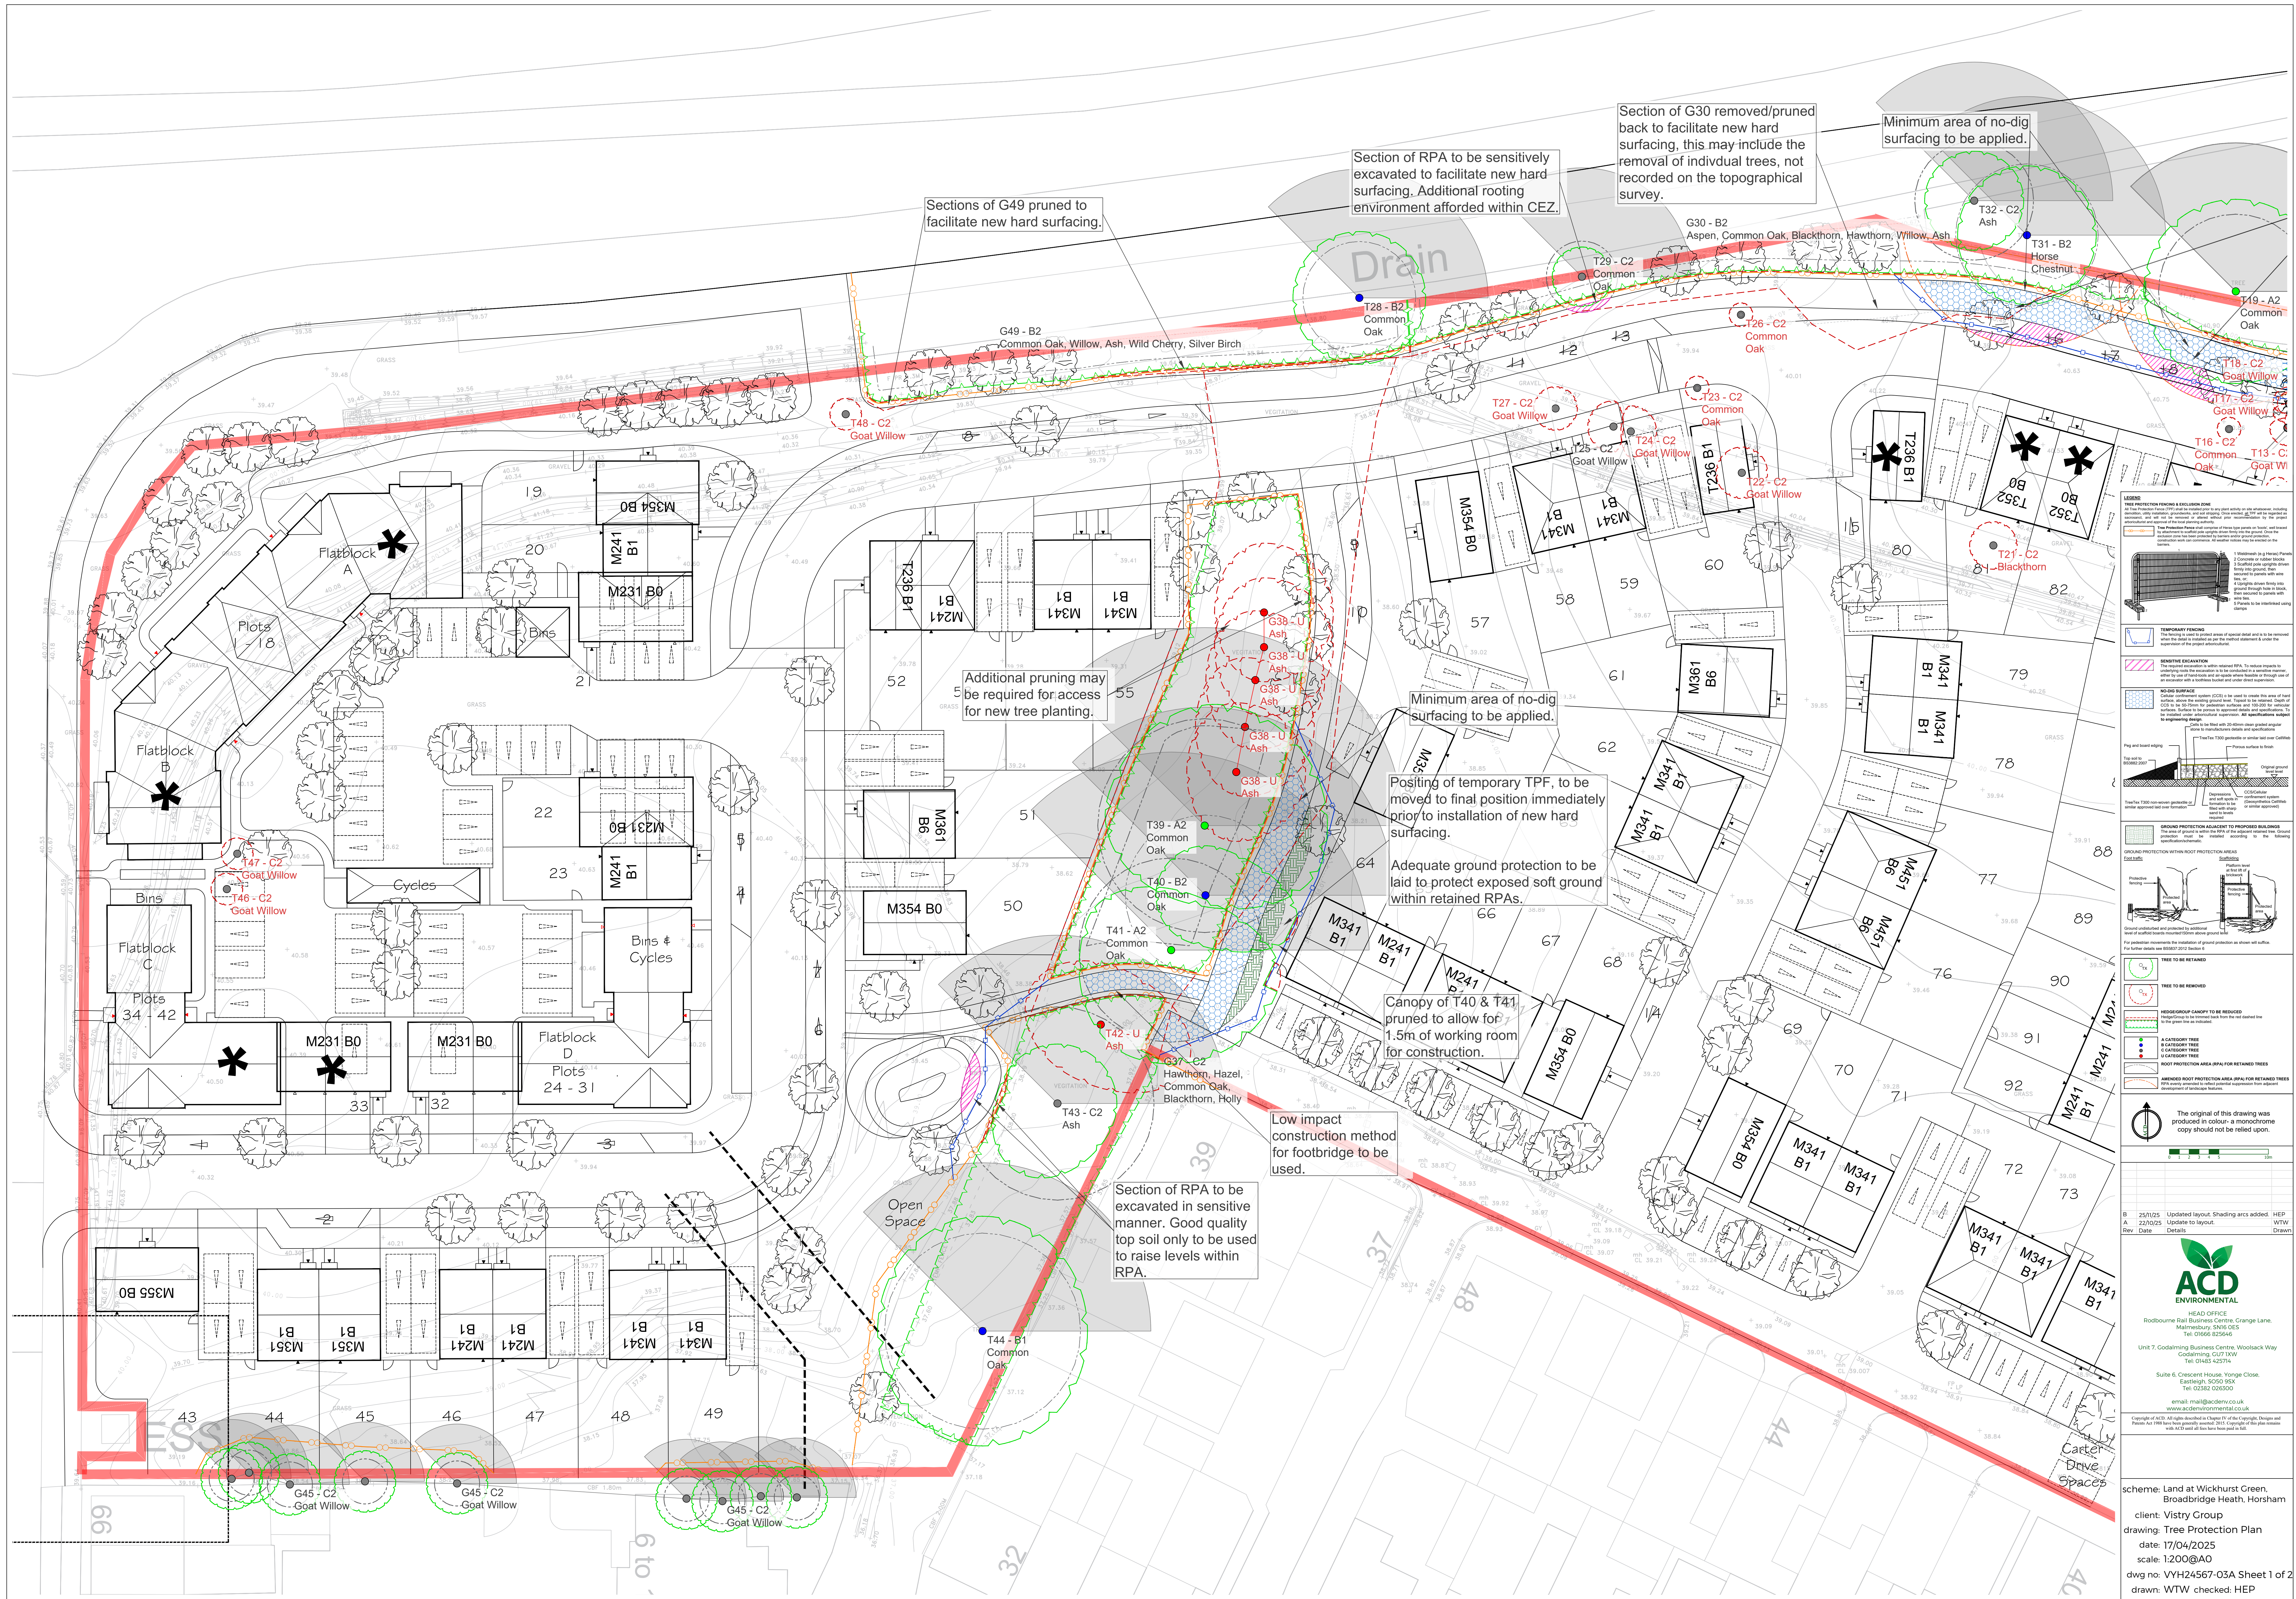

LEGEND

TREE PROTECTION FENCING & EXCLUSION ZONE











Original of this drawing was produced in colour - a monochrome copy should not be relied upon.

ACD ENVIRONMENTAL
HEAD OFFICE
Rodbourne Hall Business Centre, Grange Lane,
Maidenbury, SN16 0ES
Tel: 01666 825646
Unit 7, Godalming Business Centre, Woolstock Way,
Godalming, GU7 1DW
Tel: 01483 425714
Suite 6, Crescent House, Vonge Close,
Eastleigh, SO50 8DX
Tel: 02382 026500
email: mail@acdenv.co.uk
www.acdenvironmental.co.uk


scheme: Land at Wickhurst Green, Broadbridge Heath, Horsham
client: Vistry Group
drawing: Tree Protection Plan
date: 17/04/2025
scale: 1:200@A0
dwg no: VYH24567-03A Sheet 1 of 2
drawn: WTW checked: HEP

