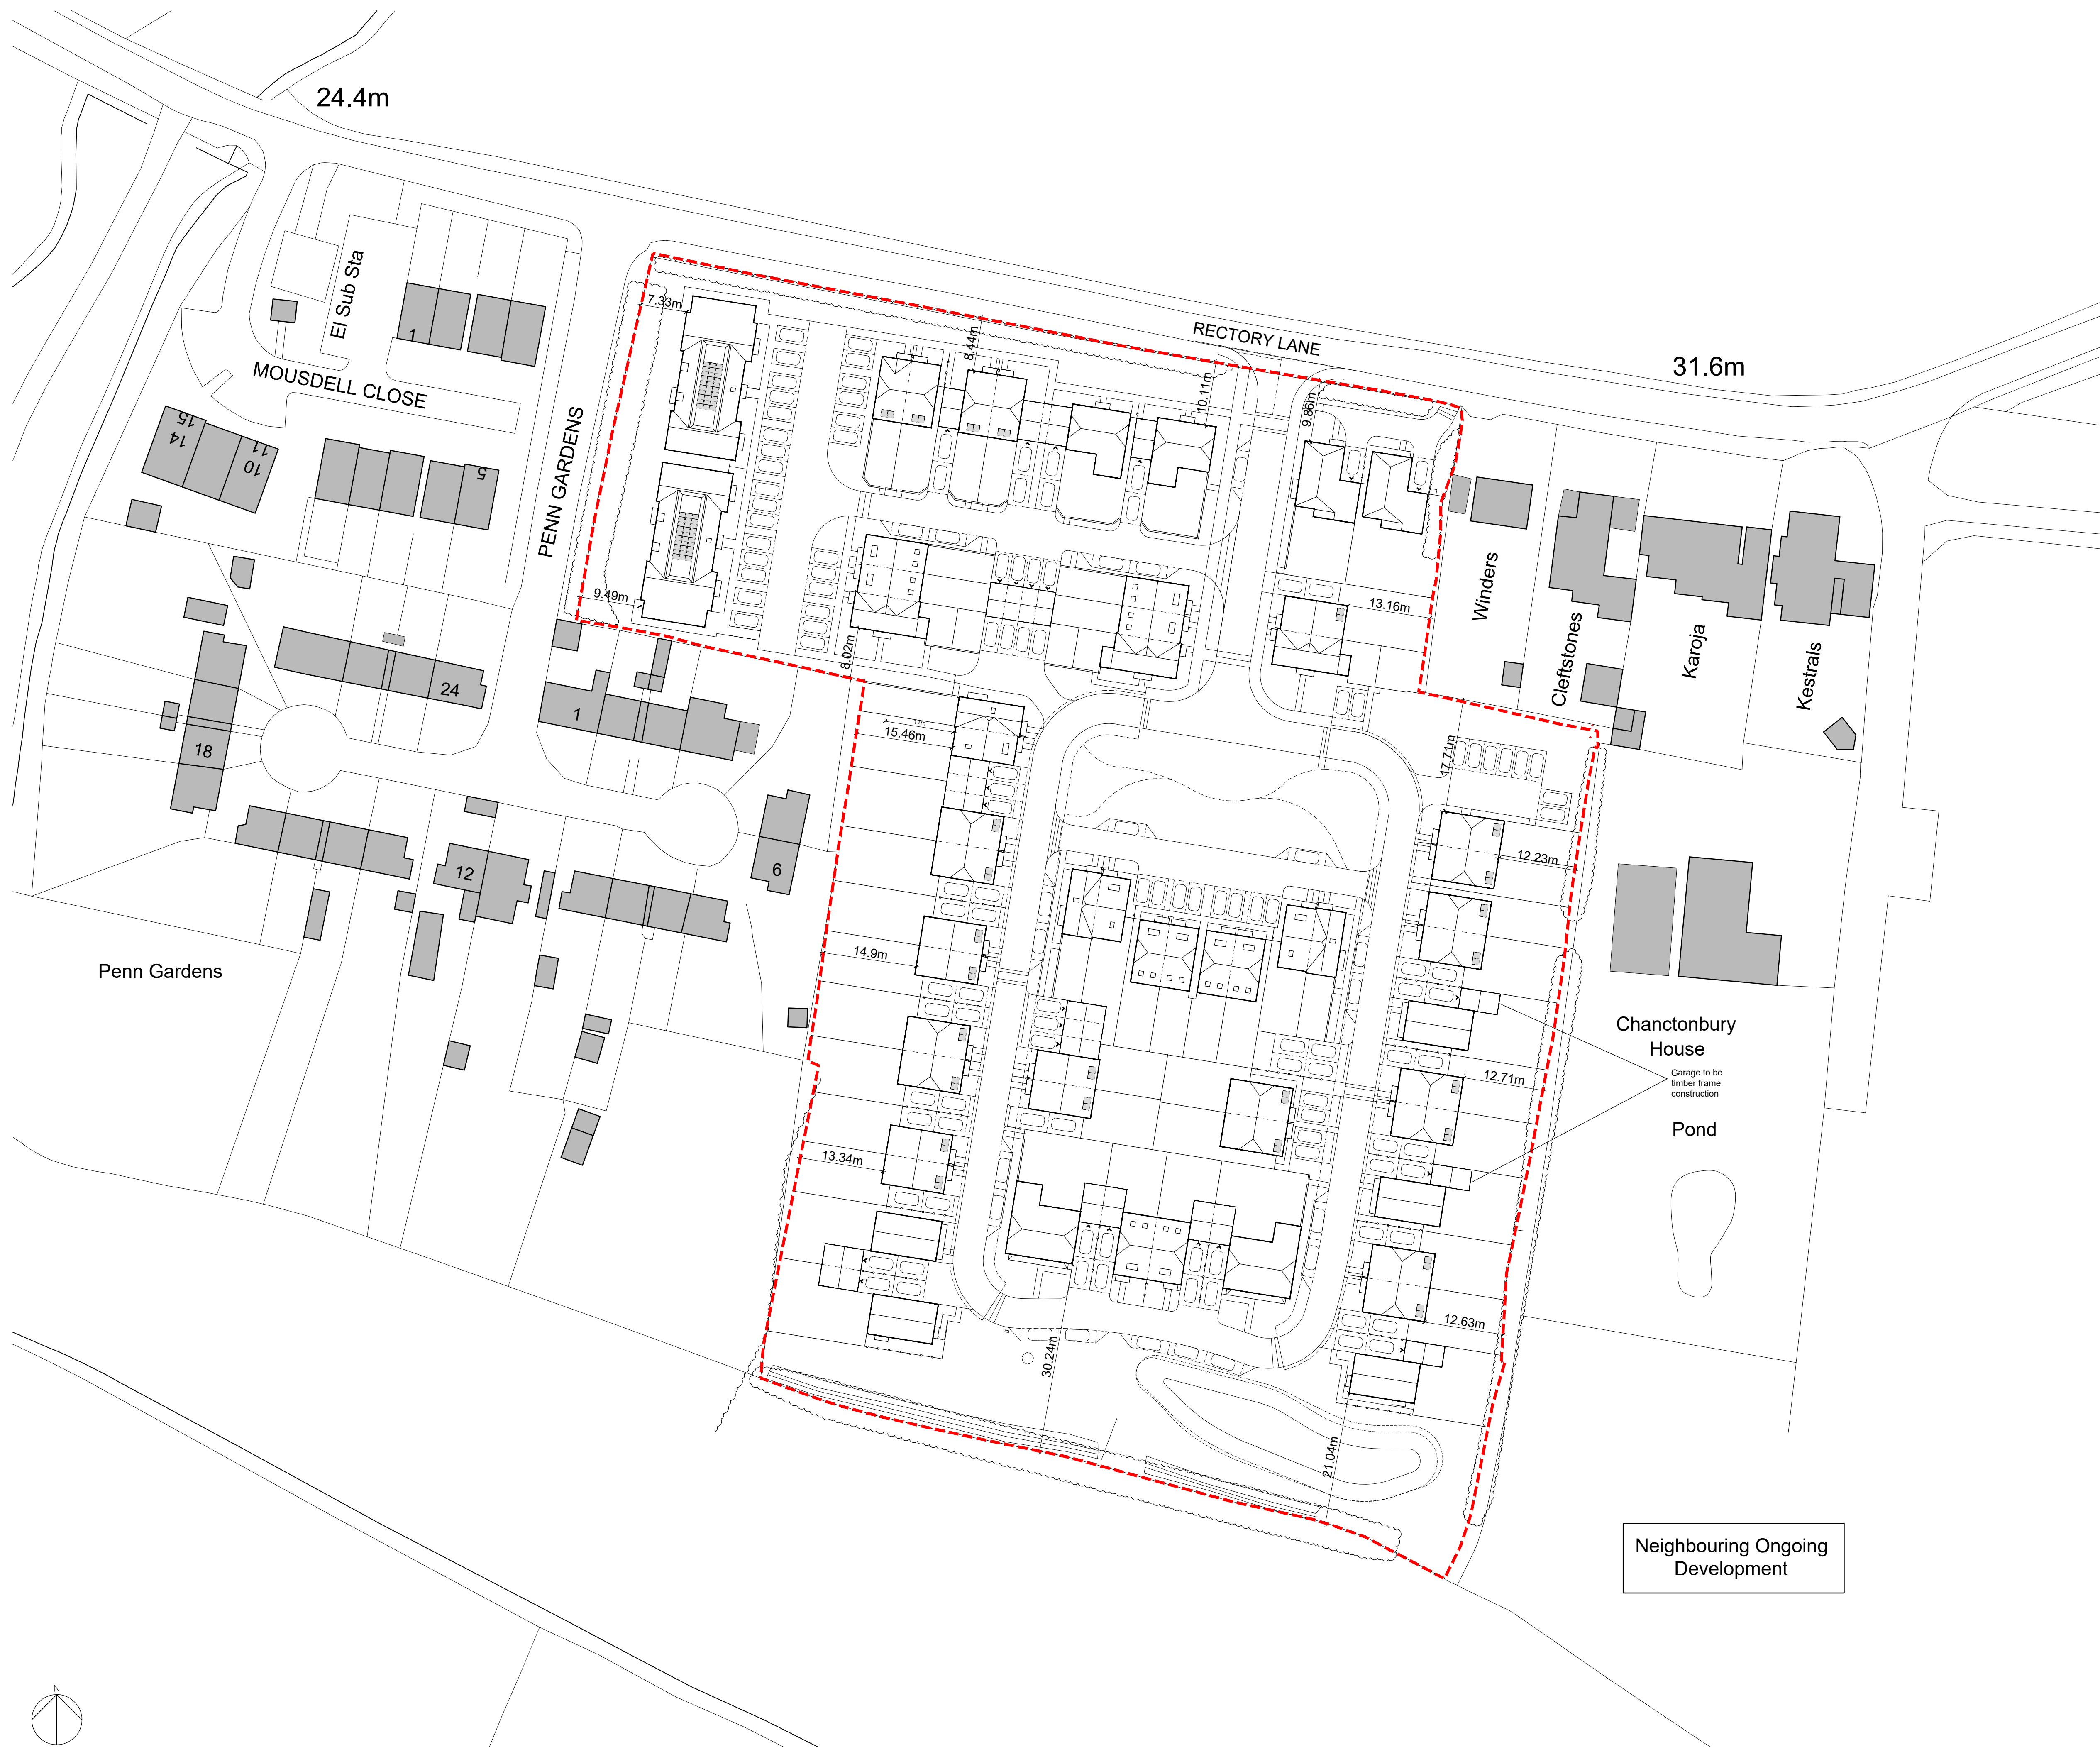


London: 76 Great Suffolk Street
London, SE1 0BL
T 0207 928 2773 E london@ecearchitecture.com

Sussex: 64 - 68 Brighton Road, Worthing
West Sussex, BN11 2EN
T 01903 248777 E sussex@ecearchitecture.com

Bristol: Westworks, Beacon Tower
Colston Street, Bristol, BS1 4XE
T 0117 214 1101 E bristol@ecwestworks.com

ECE Architecture
www.ecearchitecture.com

Client's Name
Rocco Homes

Job Title
Land East of Penn Gardens,
Ashington, West Sussex

Drawing Title
Block Plan

Scale
1:500 @ A1 / 1:1000 @ A3



Drawn	Checked	Date
CV	KE	07.08.25

Job No	Drawing No	Rev
7578	PL-11	A

Status

APPROVAL